


REVISIONS	
▲	7/31/18
▲	
▲	
▲	
▲	

Job #: **18-0044**
 Date: **4/30/18**
 Scale: **AS NOTED**


© 2009 CAD BLOX, LLC

- GENERAL NOTES:**
1. THE UNIT COUNTS SHOWN IN THIS SET ARE EXACT. NO EXCESS MATERIAL HAS BEEN ADDED. BEFORE ORDERING, INSTALLER SHOULD ADD A PERCENTAGE TO ACCOUNT FOR BREAKAGE, HANDLING AND OTHER MINOR LOSSES.
 2. FIELD CUTTING REQUIRED WHERE ARCHITECTURAL DIMENSIONS INTERRUPT BOND PATTERN. THESE LOCATIONS SHOWN BY OVERLAPPING MASONRY UNITS. SIMILARLY, SMALL GAPS SHOWN IN DRAWINGS ARE TO BE FILLED WITH FIELD CUT MATERIAL.
 3. FOR VENEER INSTALLATIONS, INSIDE CORNERS ARE TO BE STACKED (FULL COLD JOINT) EXCEPT IN CASES OF CHAMFERED OR BULLNOSED UNITS WHICH NEED TO BE FIELD MITERED.
 4. DRAWINGS SHOW ARCHITECTURAL UNITS ONLY. GRAY BLOCK AND OTHER MATERIALS NOT NECESSARILY DRAWN.
 5. BOND BEAMS AND OPEN ENDS ARE NOT TAKEN INTO CONSIDERATION IN THIS ORDER. INSTALLER WILL NEED TO CONSULT SUPPLIER FOR THESE SHAPES IF REQUIRED BEFORE ORDERING.
 6. CONFIGURATION OF UNIT CELLS, LINTELS, ETC. DO NOT NECESSARILY REPRESENT CONFIGURATION OF MOLDS SUPPLIED BY MANUFACTURER. PLEASE CONFIRM CONFIGURATION IF CRITICAL TO DESIGN.

All drawings and material take offs provided by CAD BLOX are intended to assist the installer with ordering and installing. They do not supersede any documents provided by the architect, engineer, or other designing parties. Information generated by CAD BLOX is based upon documents provided to CAD BLOX which may not be accurate or complete. Installer must verify all material locations, colors, sizes, and quantities before ordering. The accuracy of any order placed is the responsibility of the contracted installer.

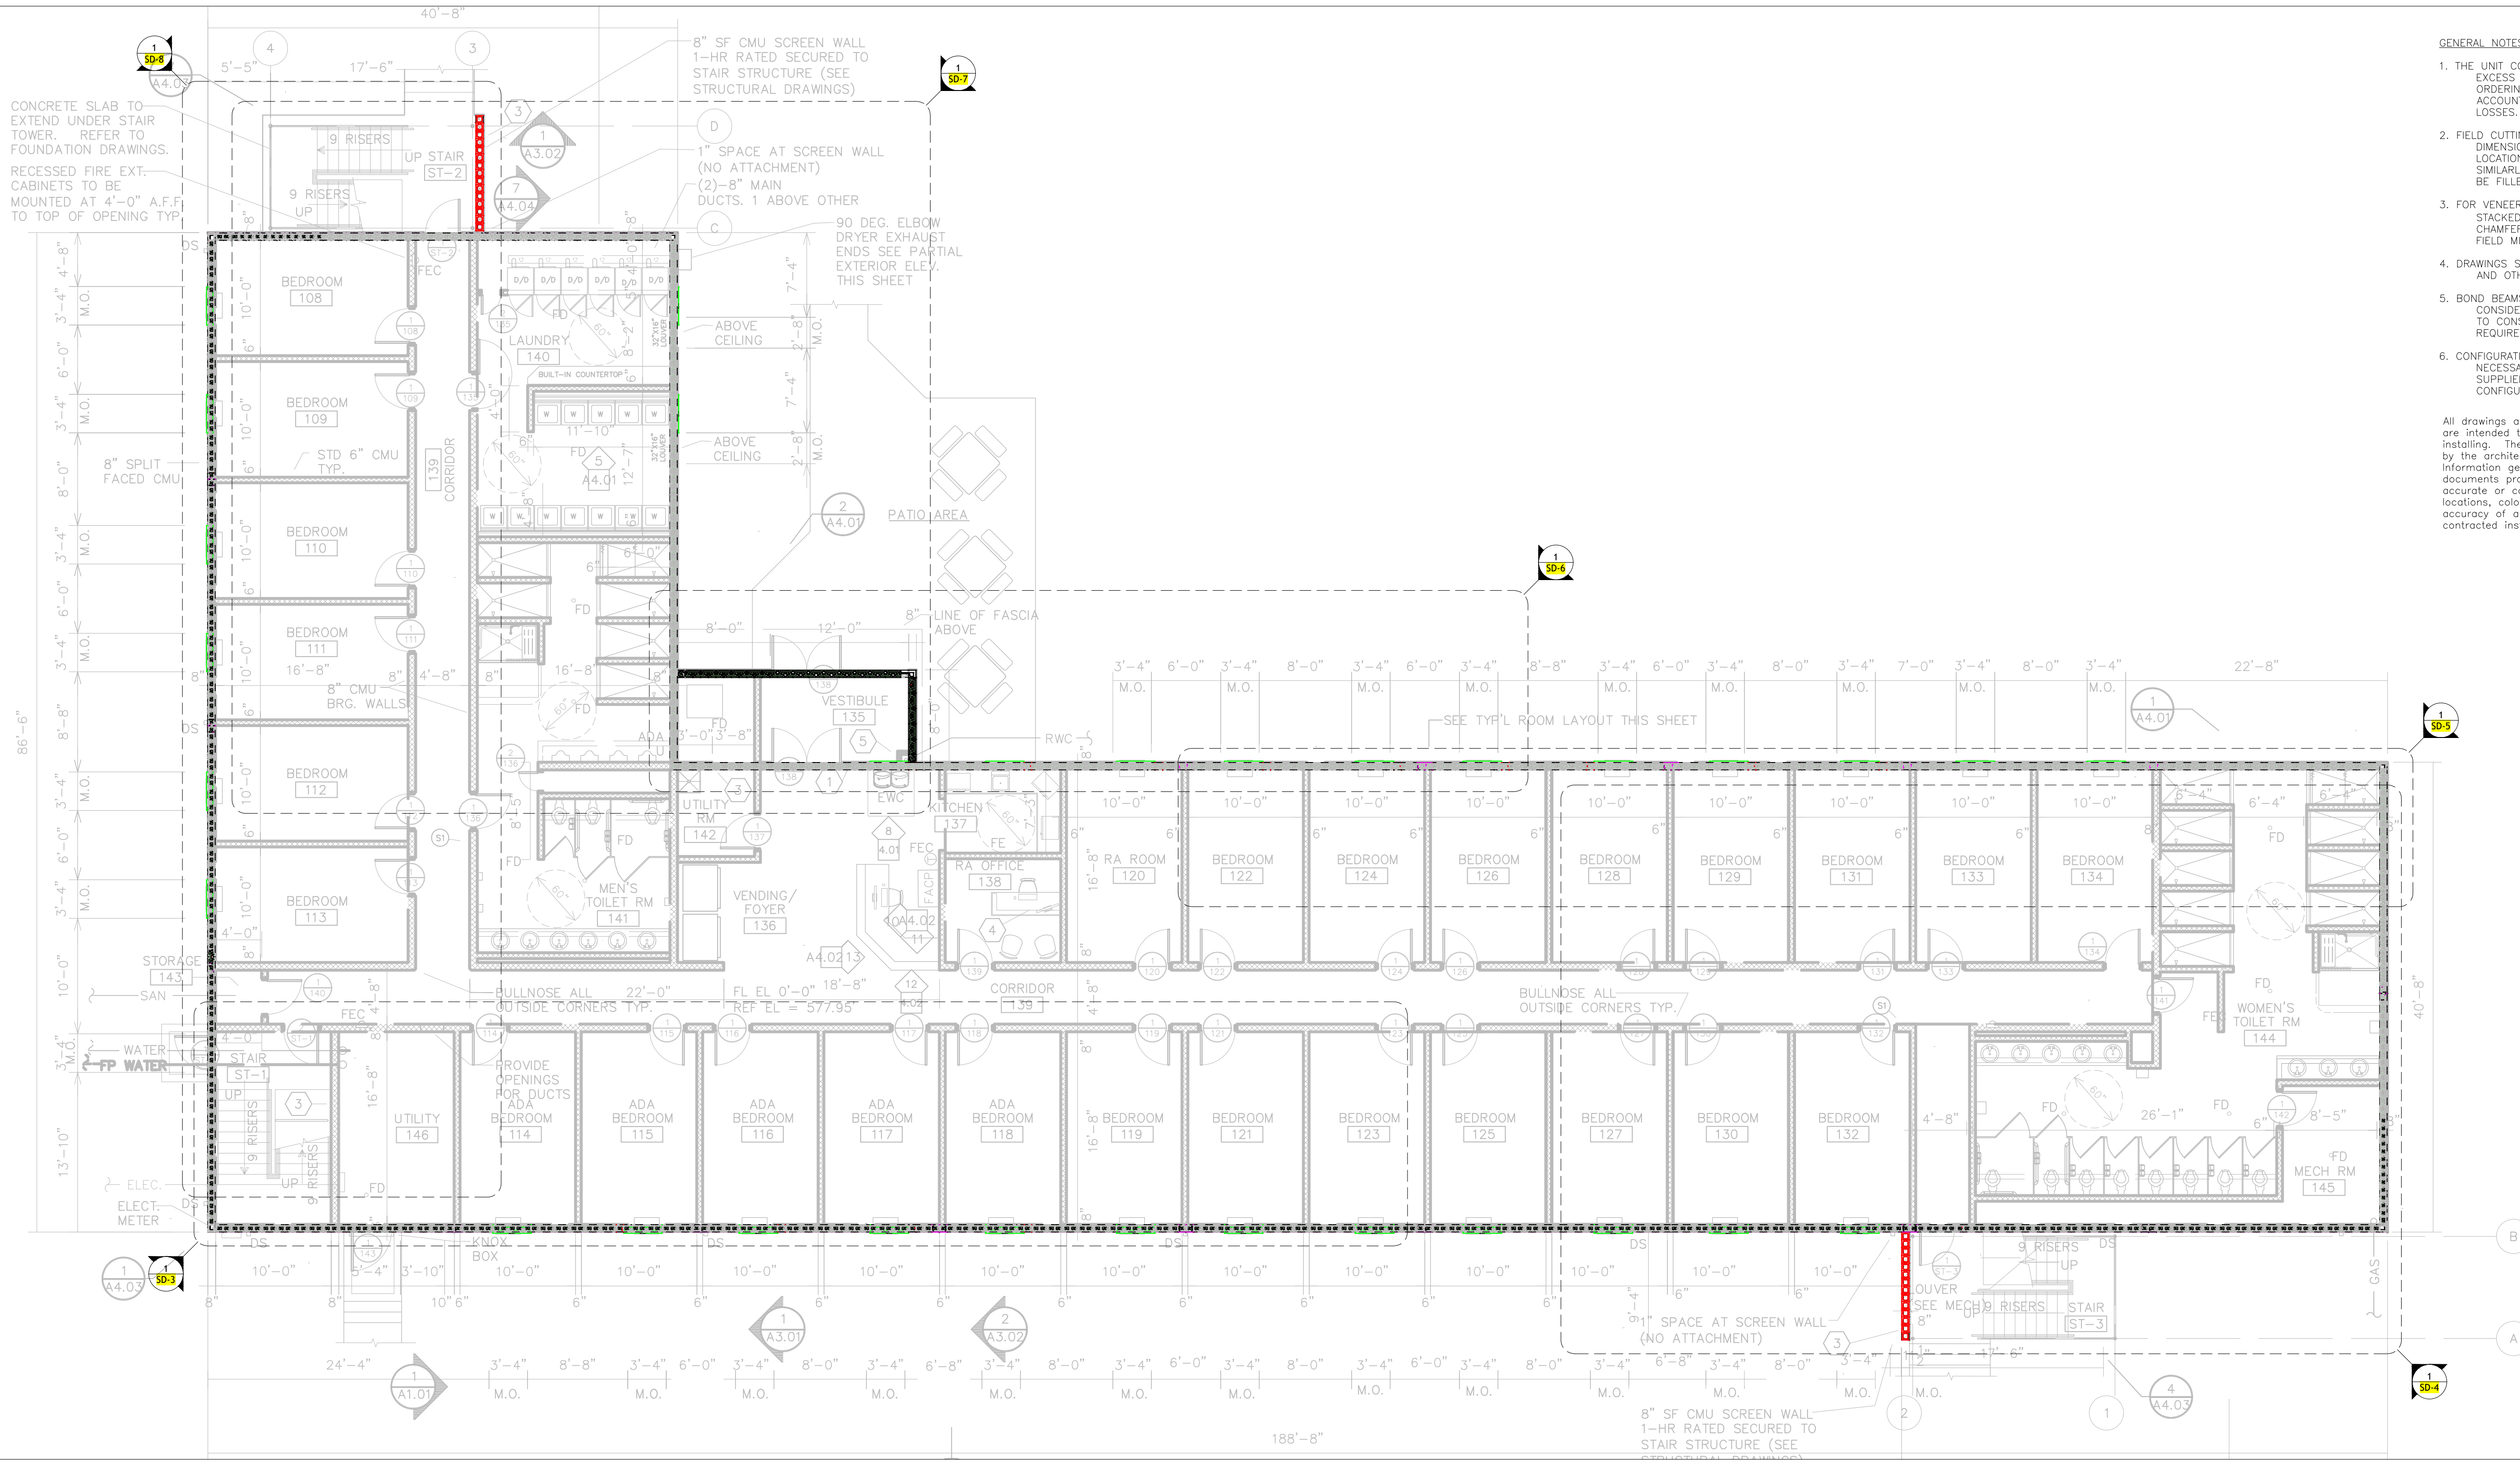

1 OVERALL FLOOR PLAN
 SCALE: 1/8" = 1'-0" REF: A1.01

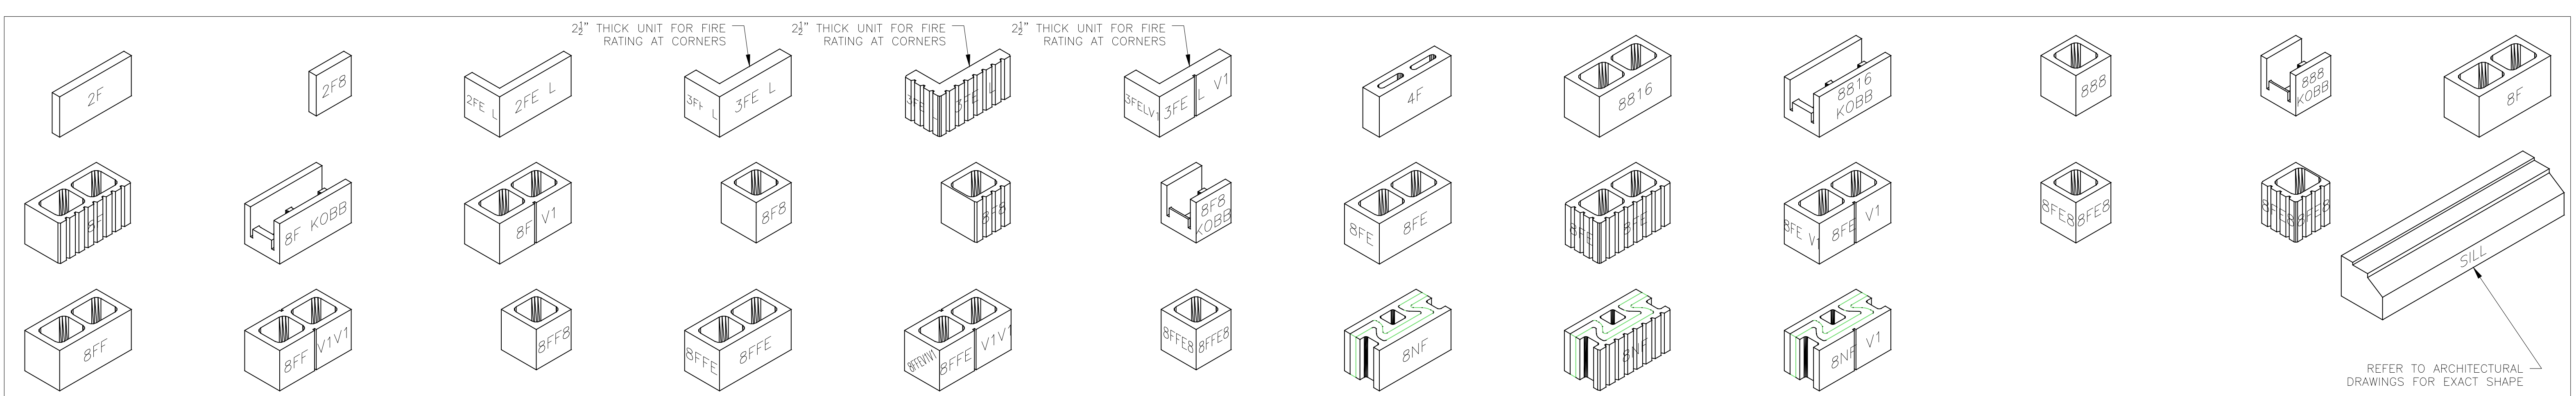


2 UNIT ISOMETRICS
 SCALE: NONE

CAST STONE COLOR 2 CMU GRAY CMU COLOR 1 SPLIT FACE COLOR 1 SPLIT FACE FLUTED COLOR 1

REVISIONS	
▲	7/31/18
▲	
▲	
▲	
▲	

Job #: **18-0044**
 Date: **4/30/18**
 Scale: **AS NOTED**


© 2009 CAD BLOX, LLC

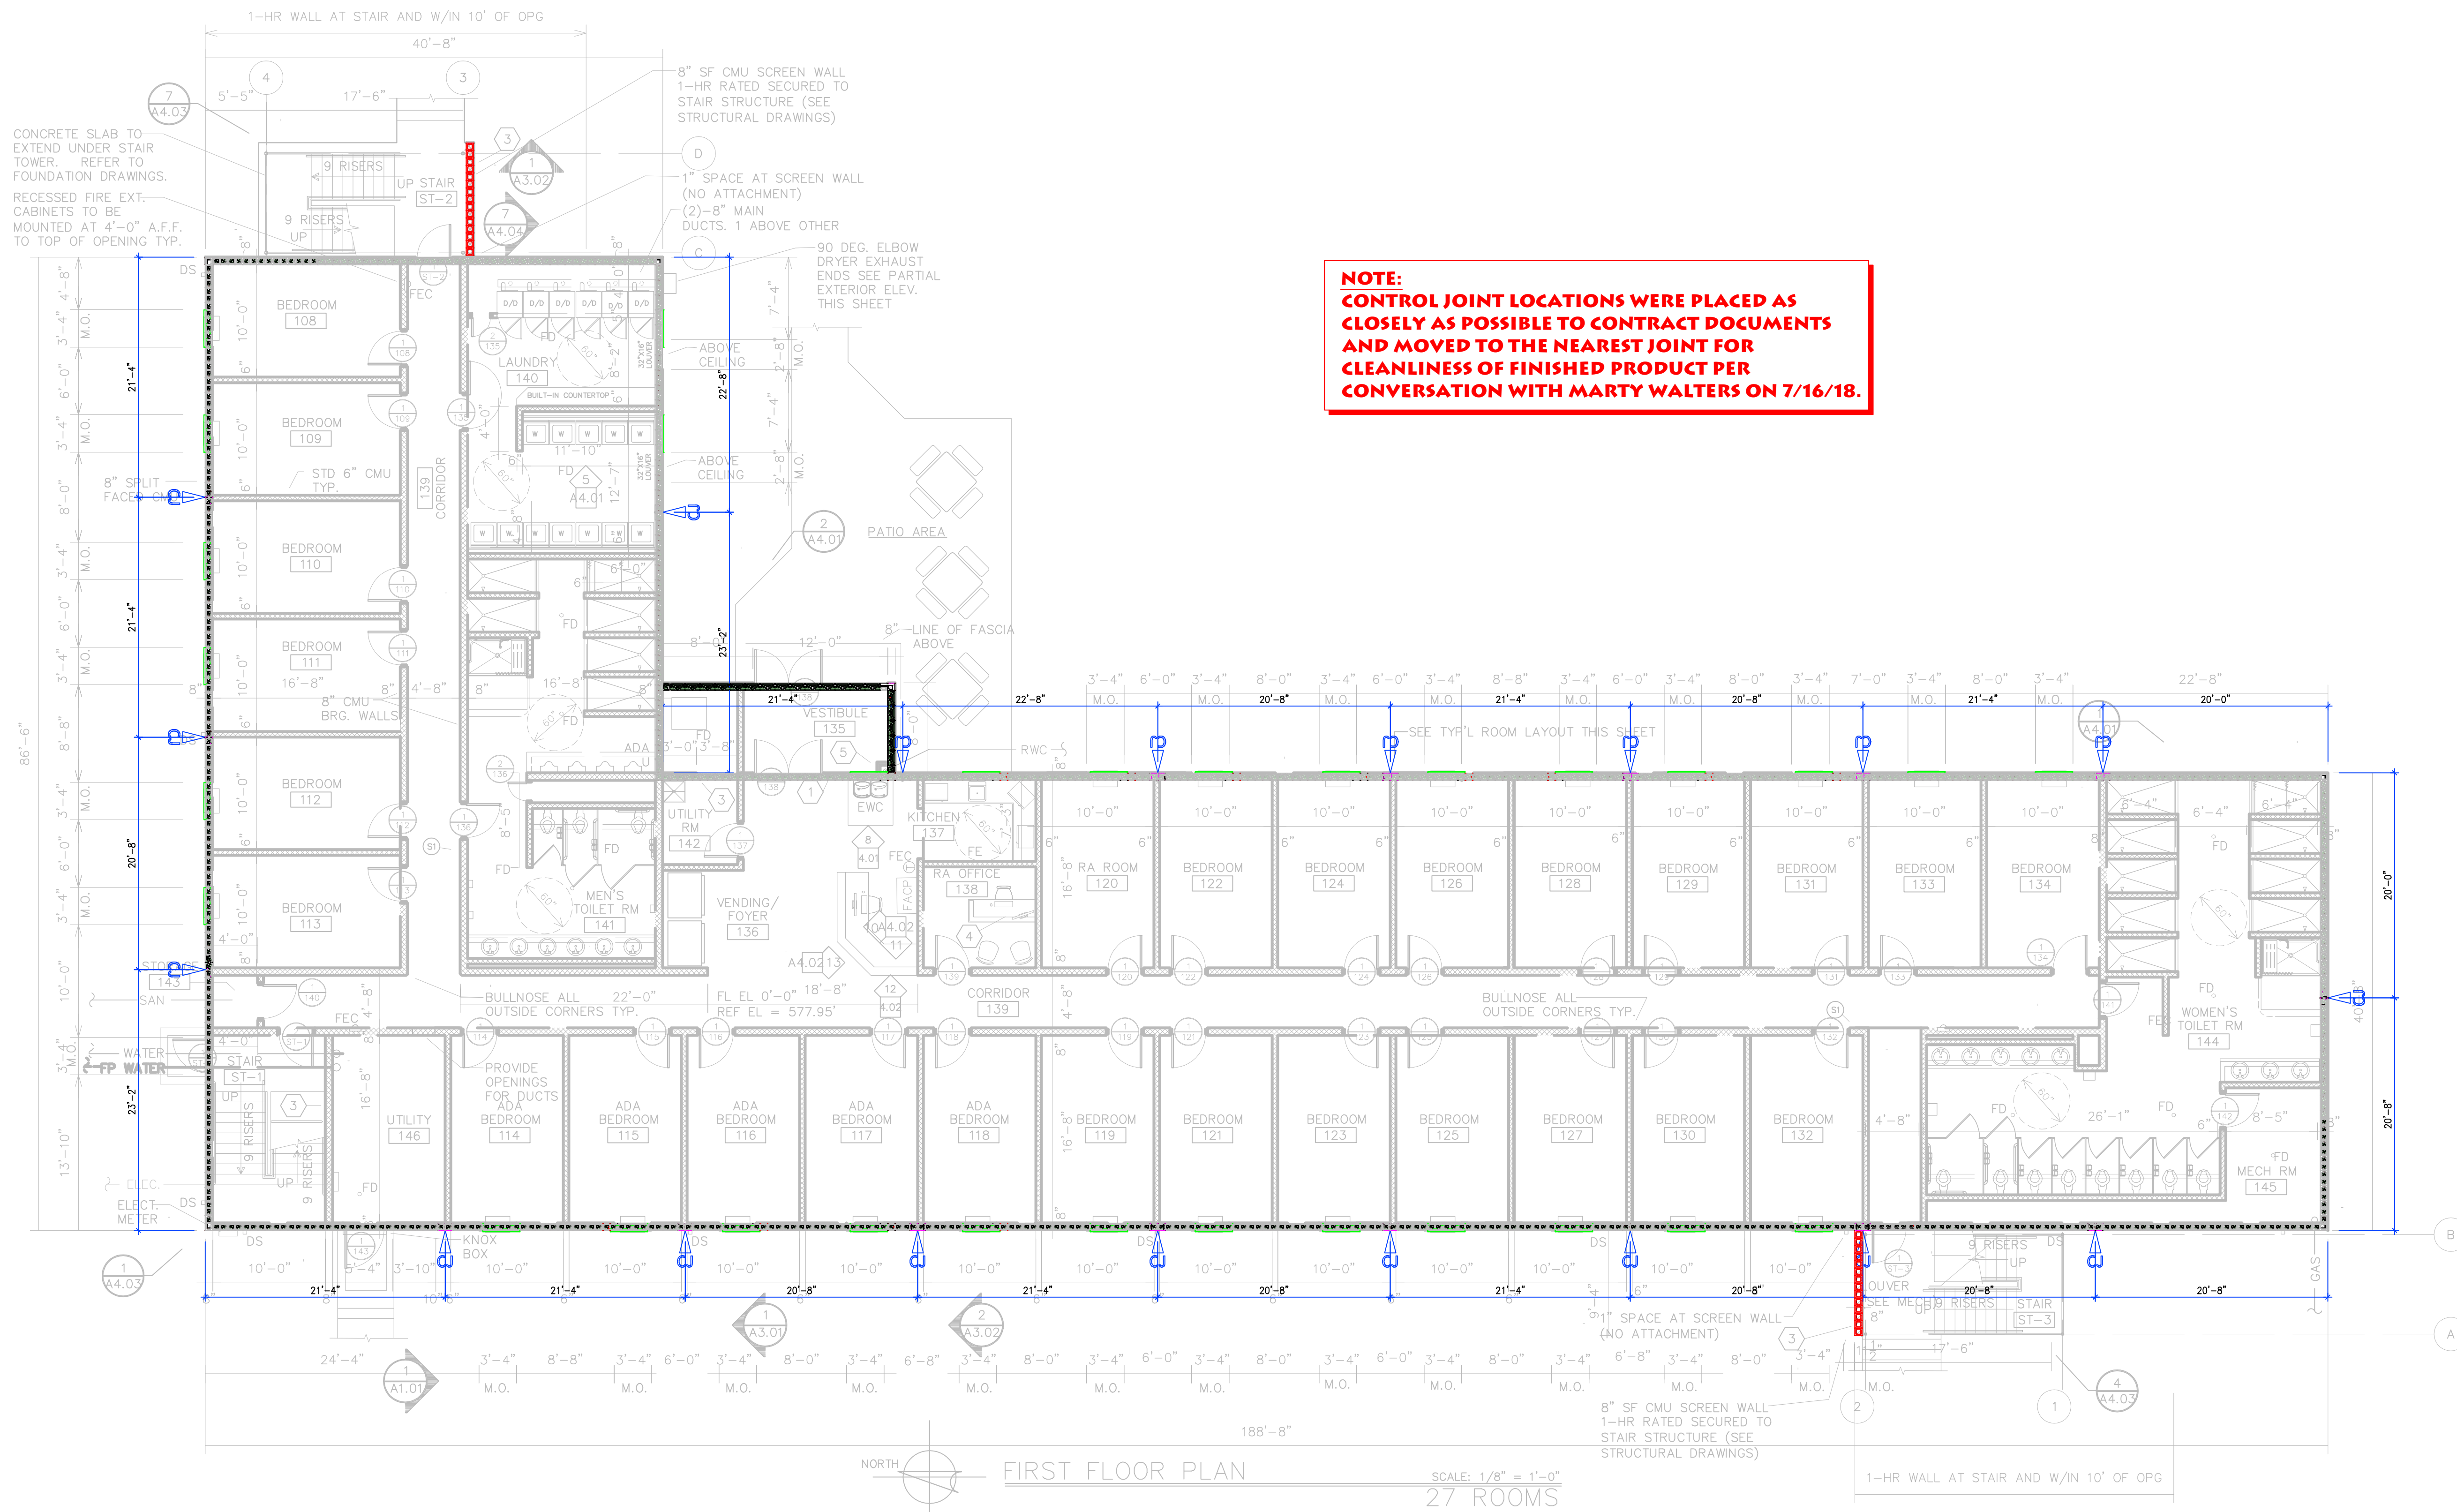

NOTE:
 CONTROL JOINT LOCATIONS WERE PLACED AS
 CLOSELY AS POSSIBLE TO CONTRACT DOCUMENTS
 AND MOVED TO THE NEAREST JOINT FOR
 CLEANLINESS OF FINISHED PRODUCT PER
 CONVERSATION WITH MARTY WALTERS ON 7/16/18.

1 CONTROL JOINT PLAN
 SCALE: 1/8" = 1'-0"

- CAST STONE COLOR 2
- CMU GRAY
- CMU COLOR 1
- SPLIT FACE COLOR 1
- SPLIT FACE FLUTED COLOR 1

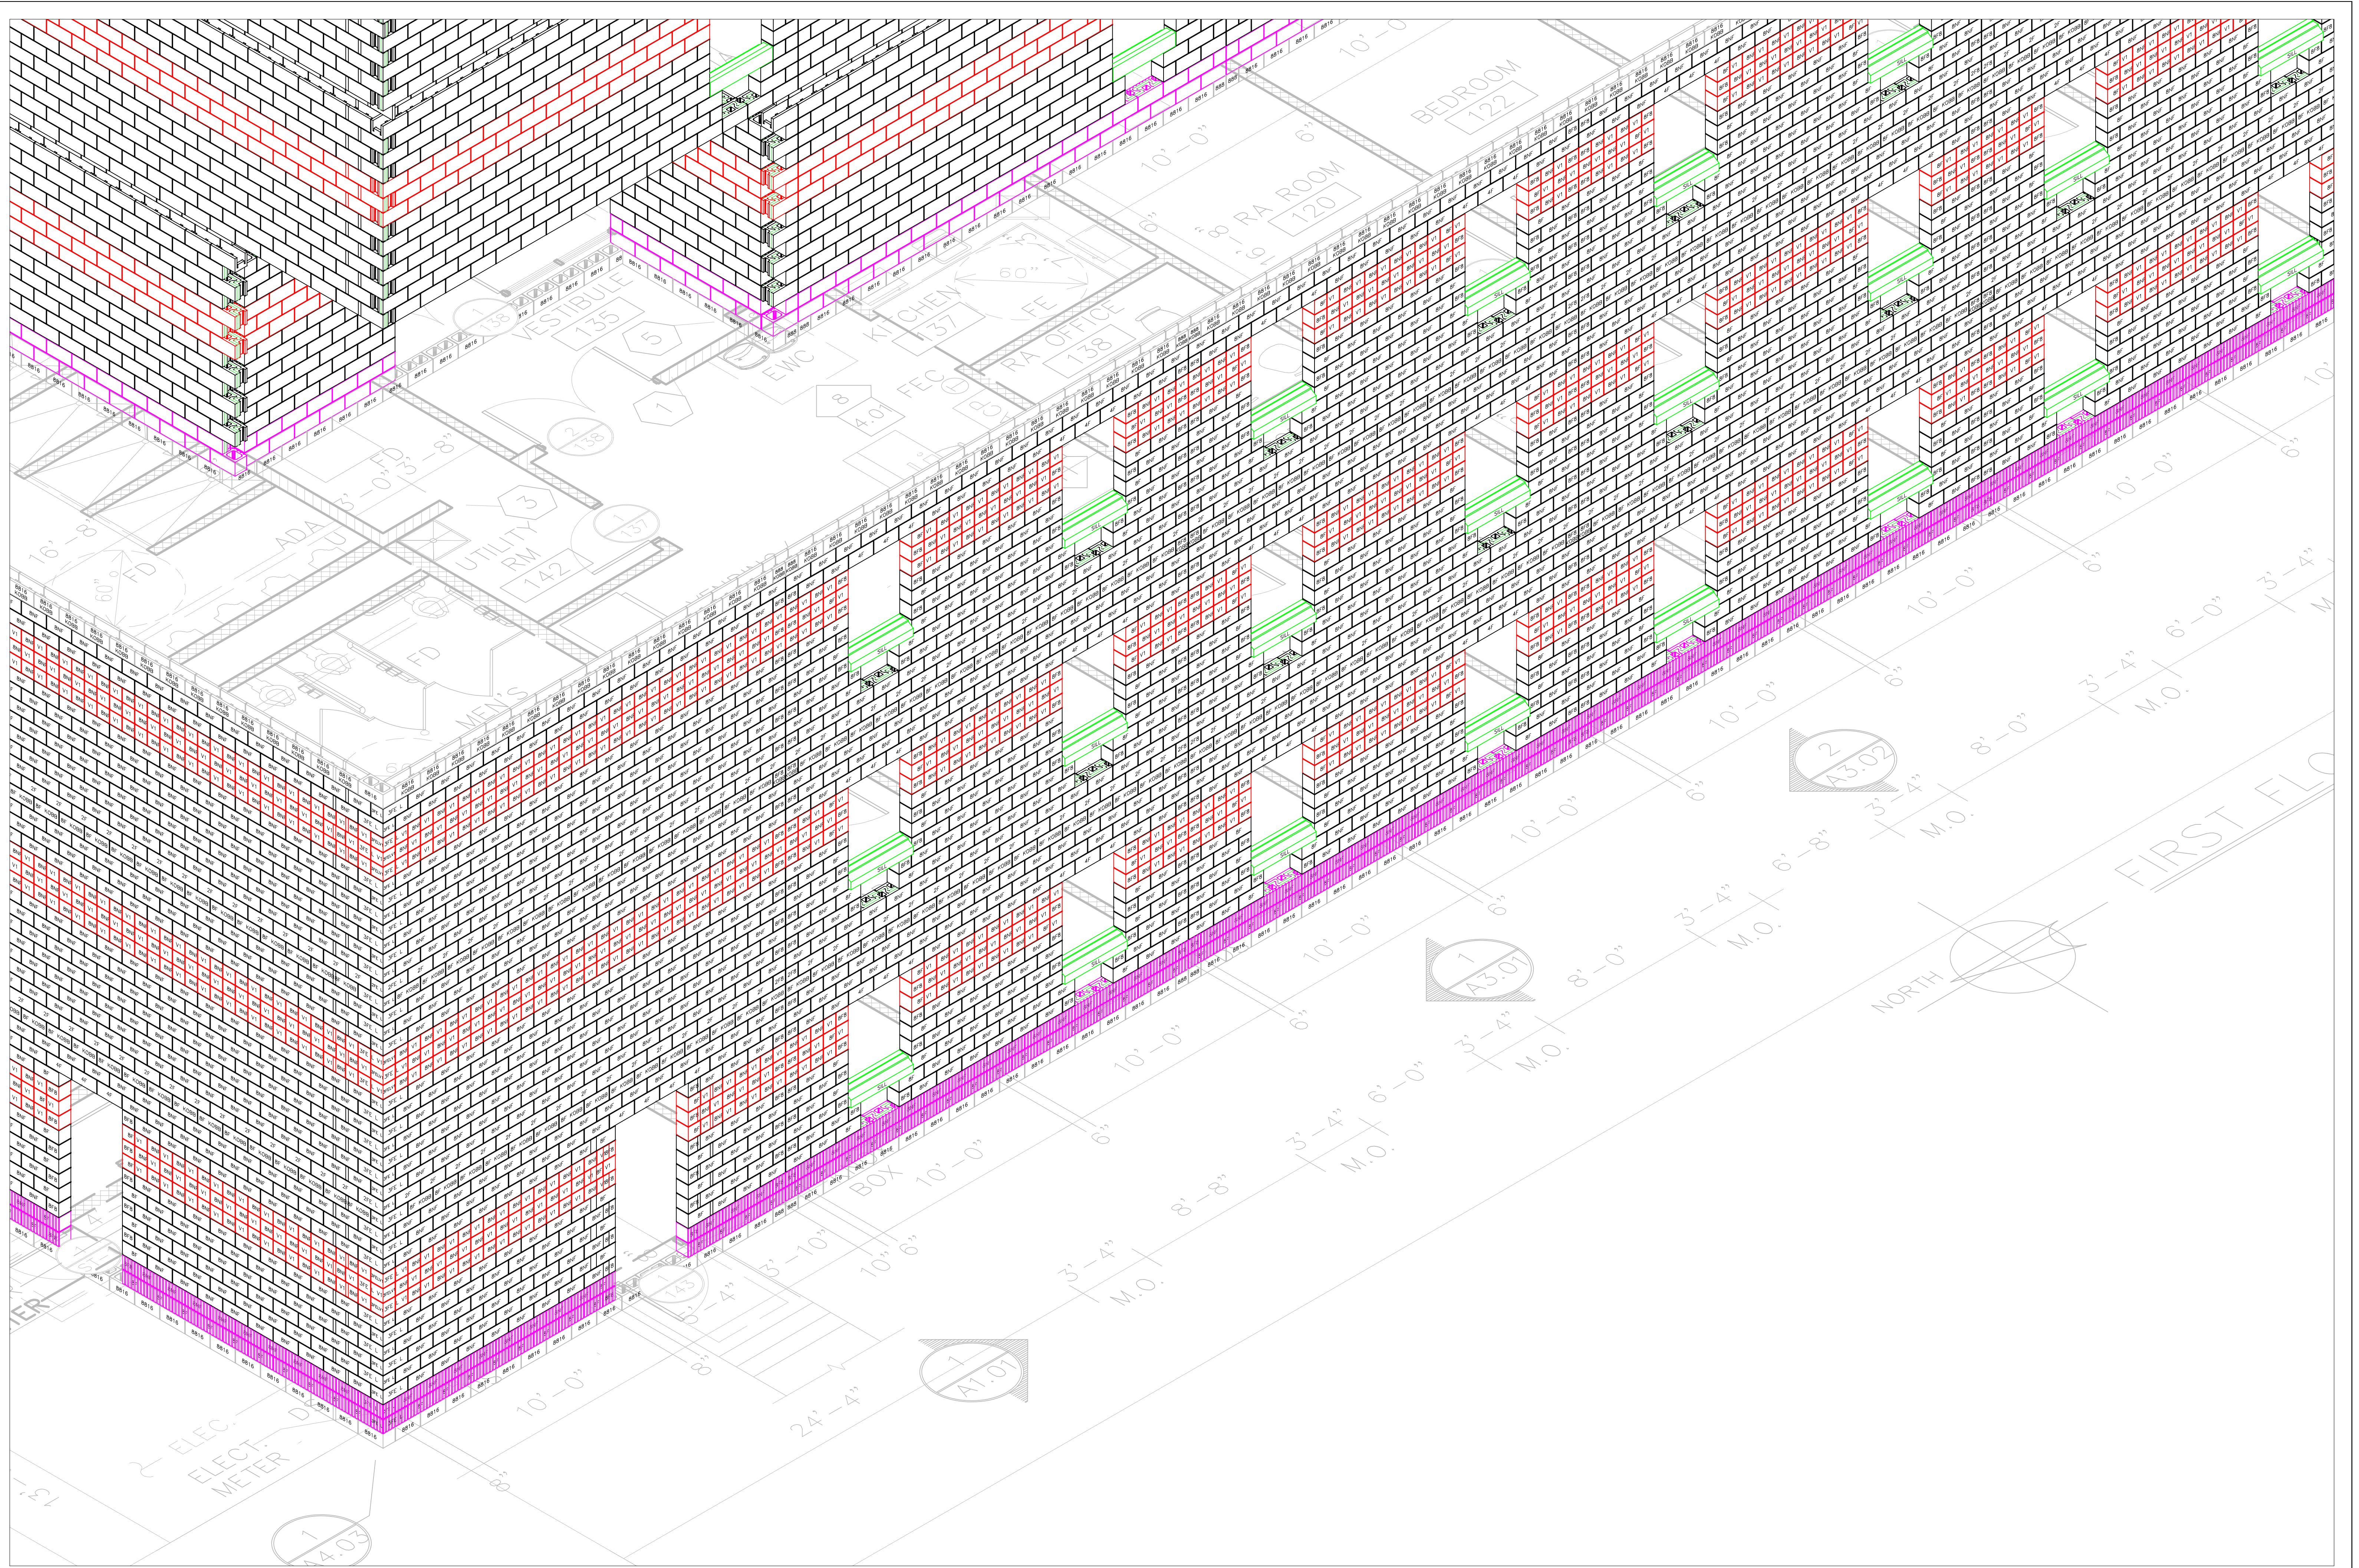

1 WALL DETAIL
SCALE: NONE

■ CAST STONE COLOR 2
 ■ CMU GRAY
 ■ CMU COLOR 1
 ■ SPLIT FACE COLOR 1
 ■ SPLIT FACE FLUTED COLOR 1

CAD BLOX LLC
 MIKE@CADBLOX.COM
 PHONE: 719 429 5163

Project Name: **2019 COMMONS DORMITORY**

Drawing Title: **NRG MASONRY LAYOUT**


MASONRY SHOP DRAWINGS

REVISIONS	
▲	7/31/18
▲	
▲	
▲	
▲	

Job #: **18-0044**
 Date: **4/30/18**
 Scale: **AS NOTED**

SD-3

© 2009 CAD BLOX, LLC

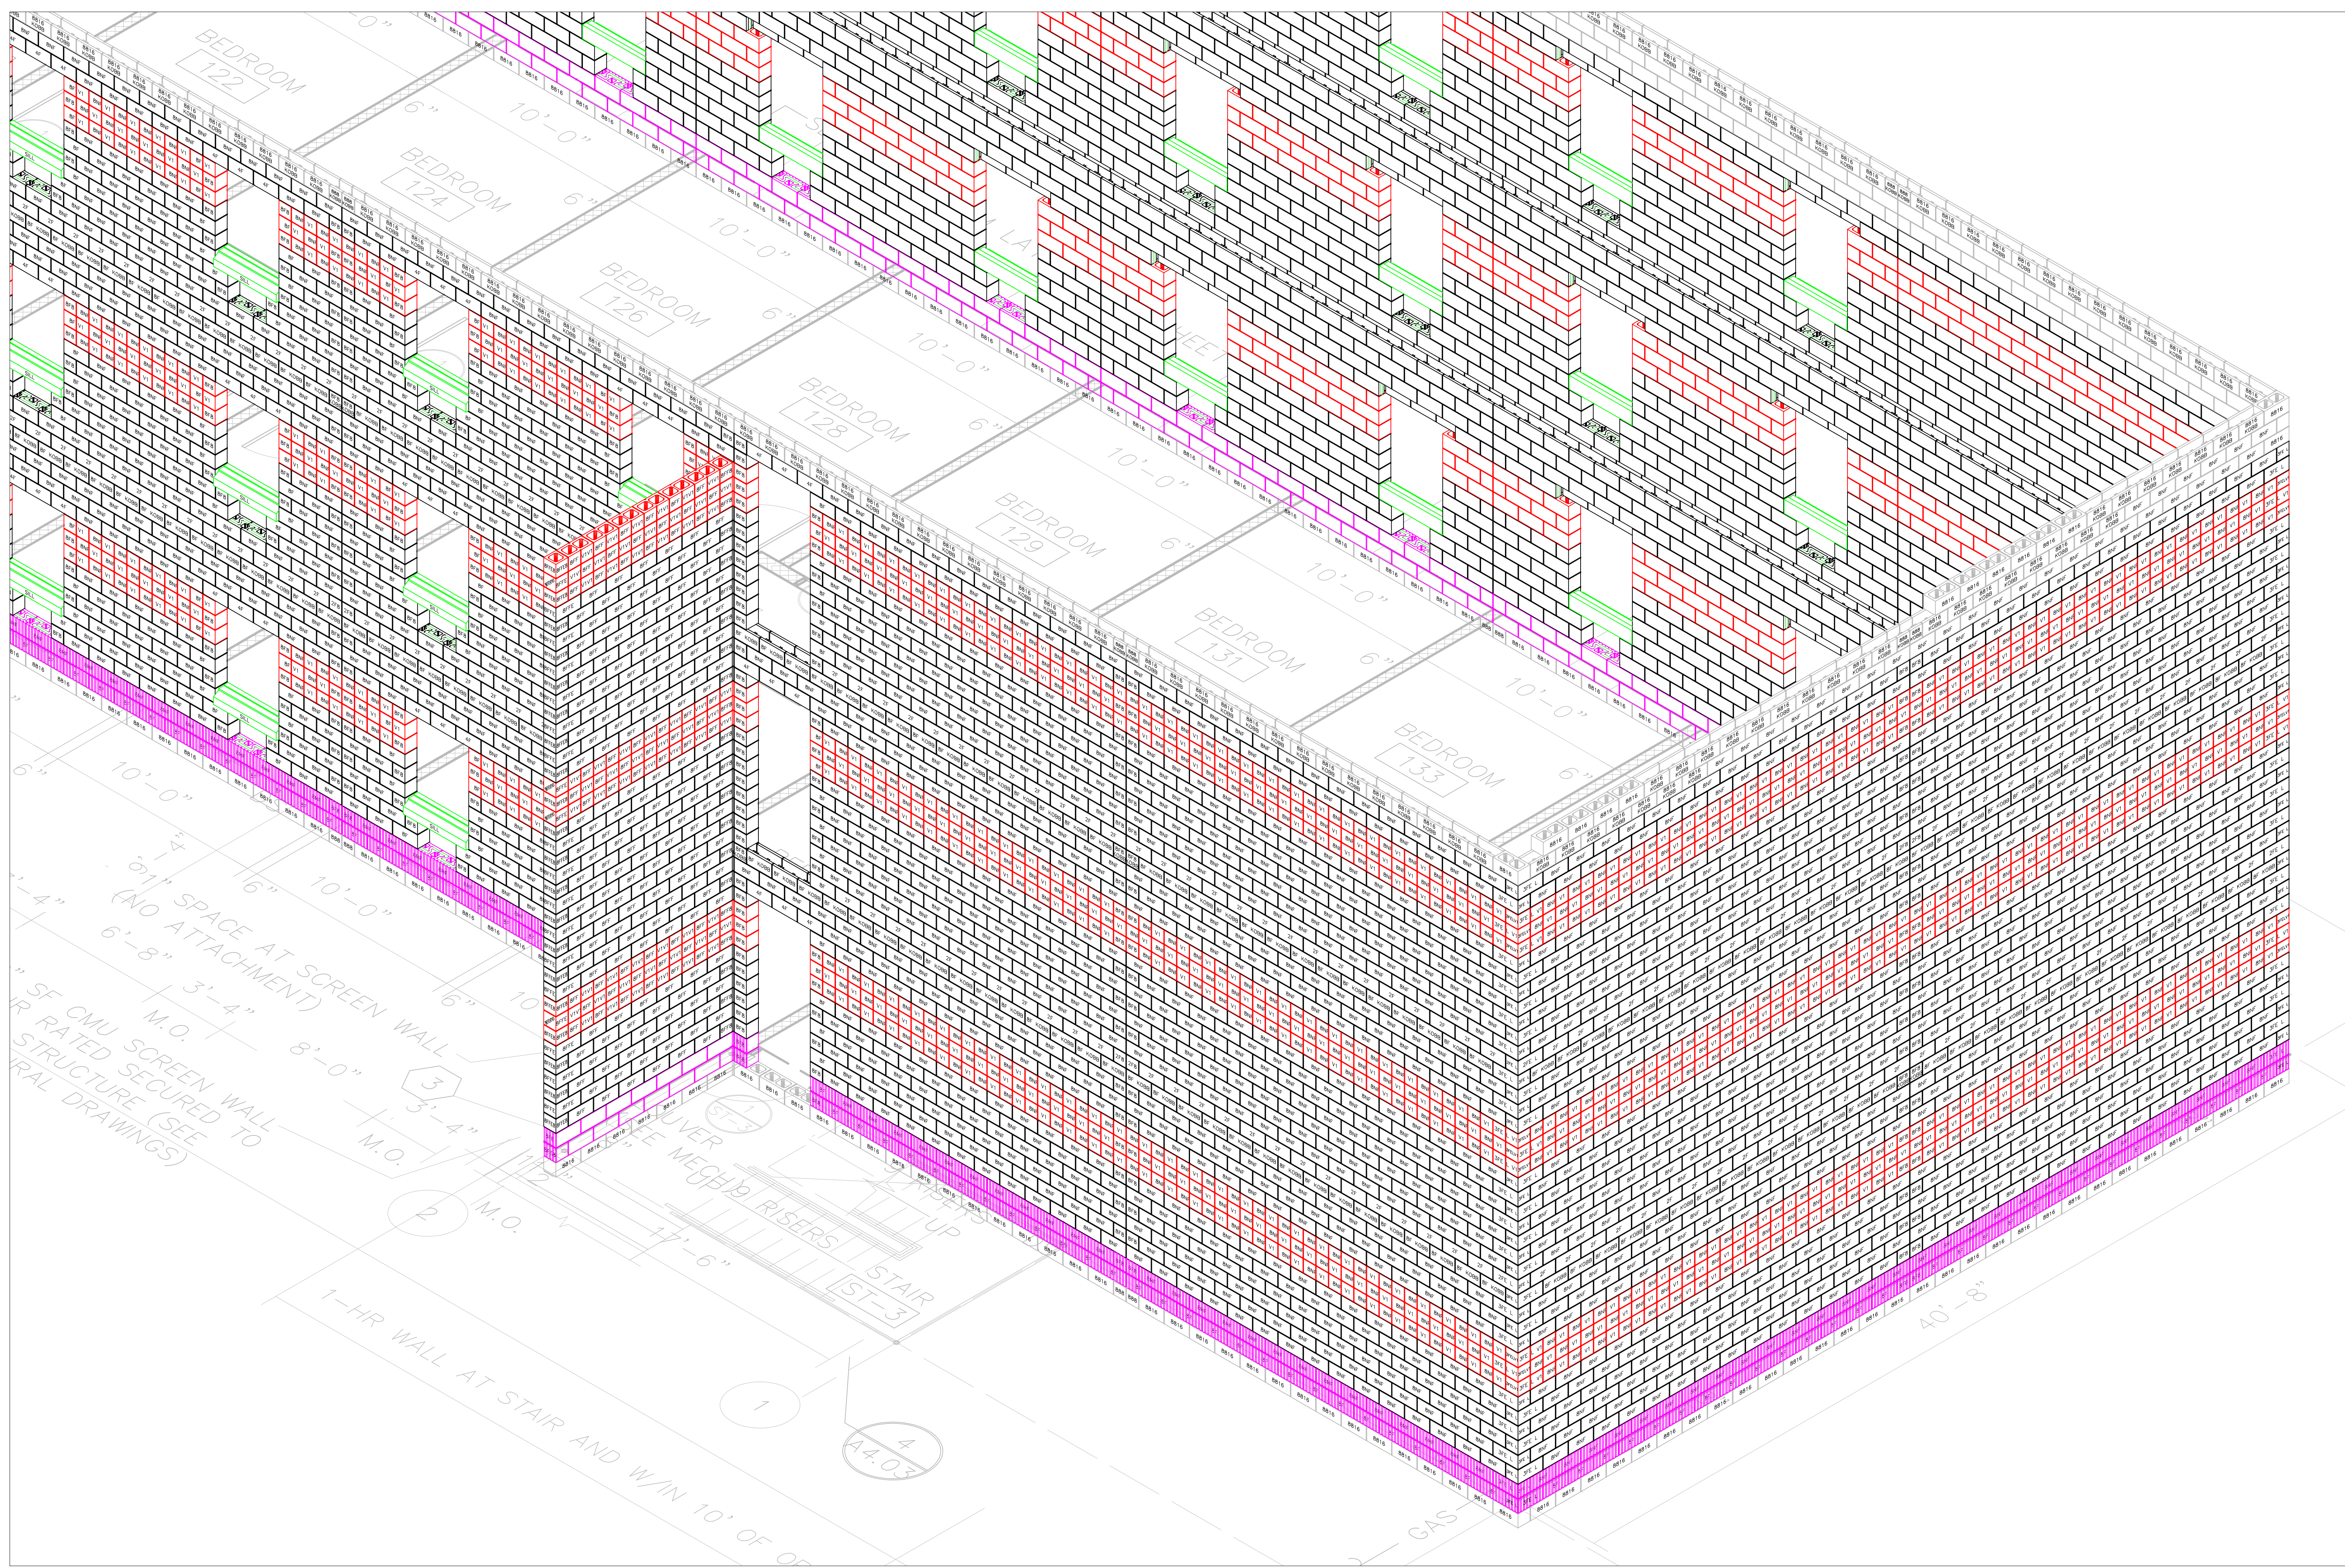


1 WALL DETAIL
SCALE: NONE

- CAST STONE COLOR 2
- CMU GRAY
- CMU COLOR 1
- SPLIT FACE COLOR 1
- SPLIT FACE FLUTED COLOR 1

REVISIONS	
▲	7/31/18
▲	
▲	
▲	
▲	

Job #: **18-0044**
Date: **4/30/18**
Scale: **AS NOTED**

© 2009 CAD BLOX, LLC

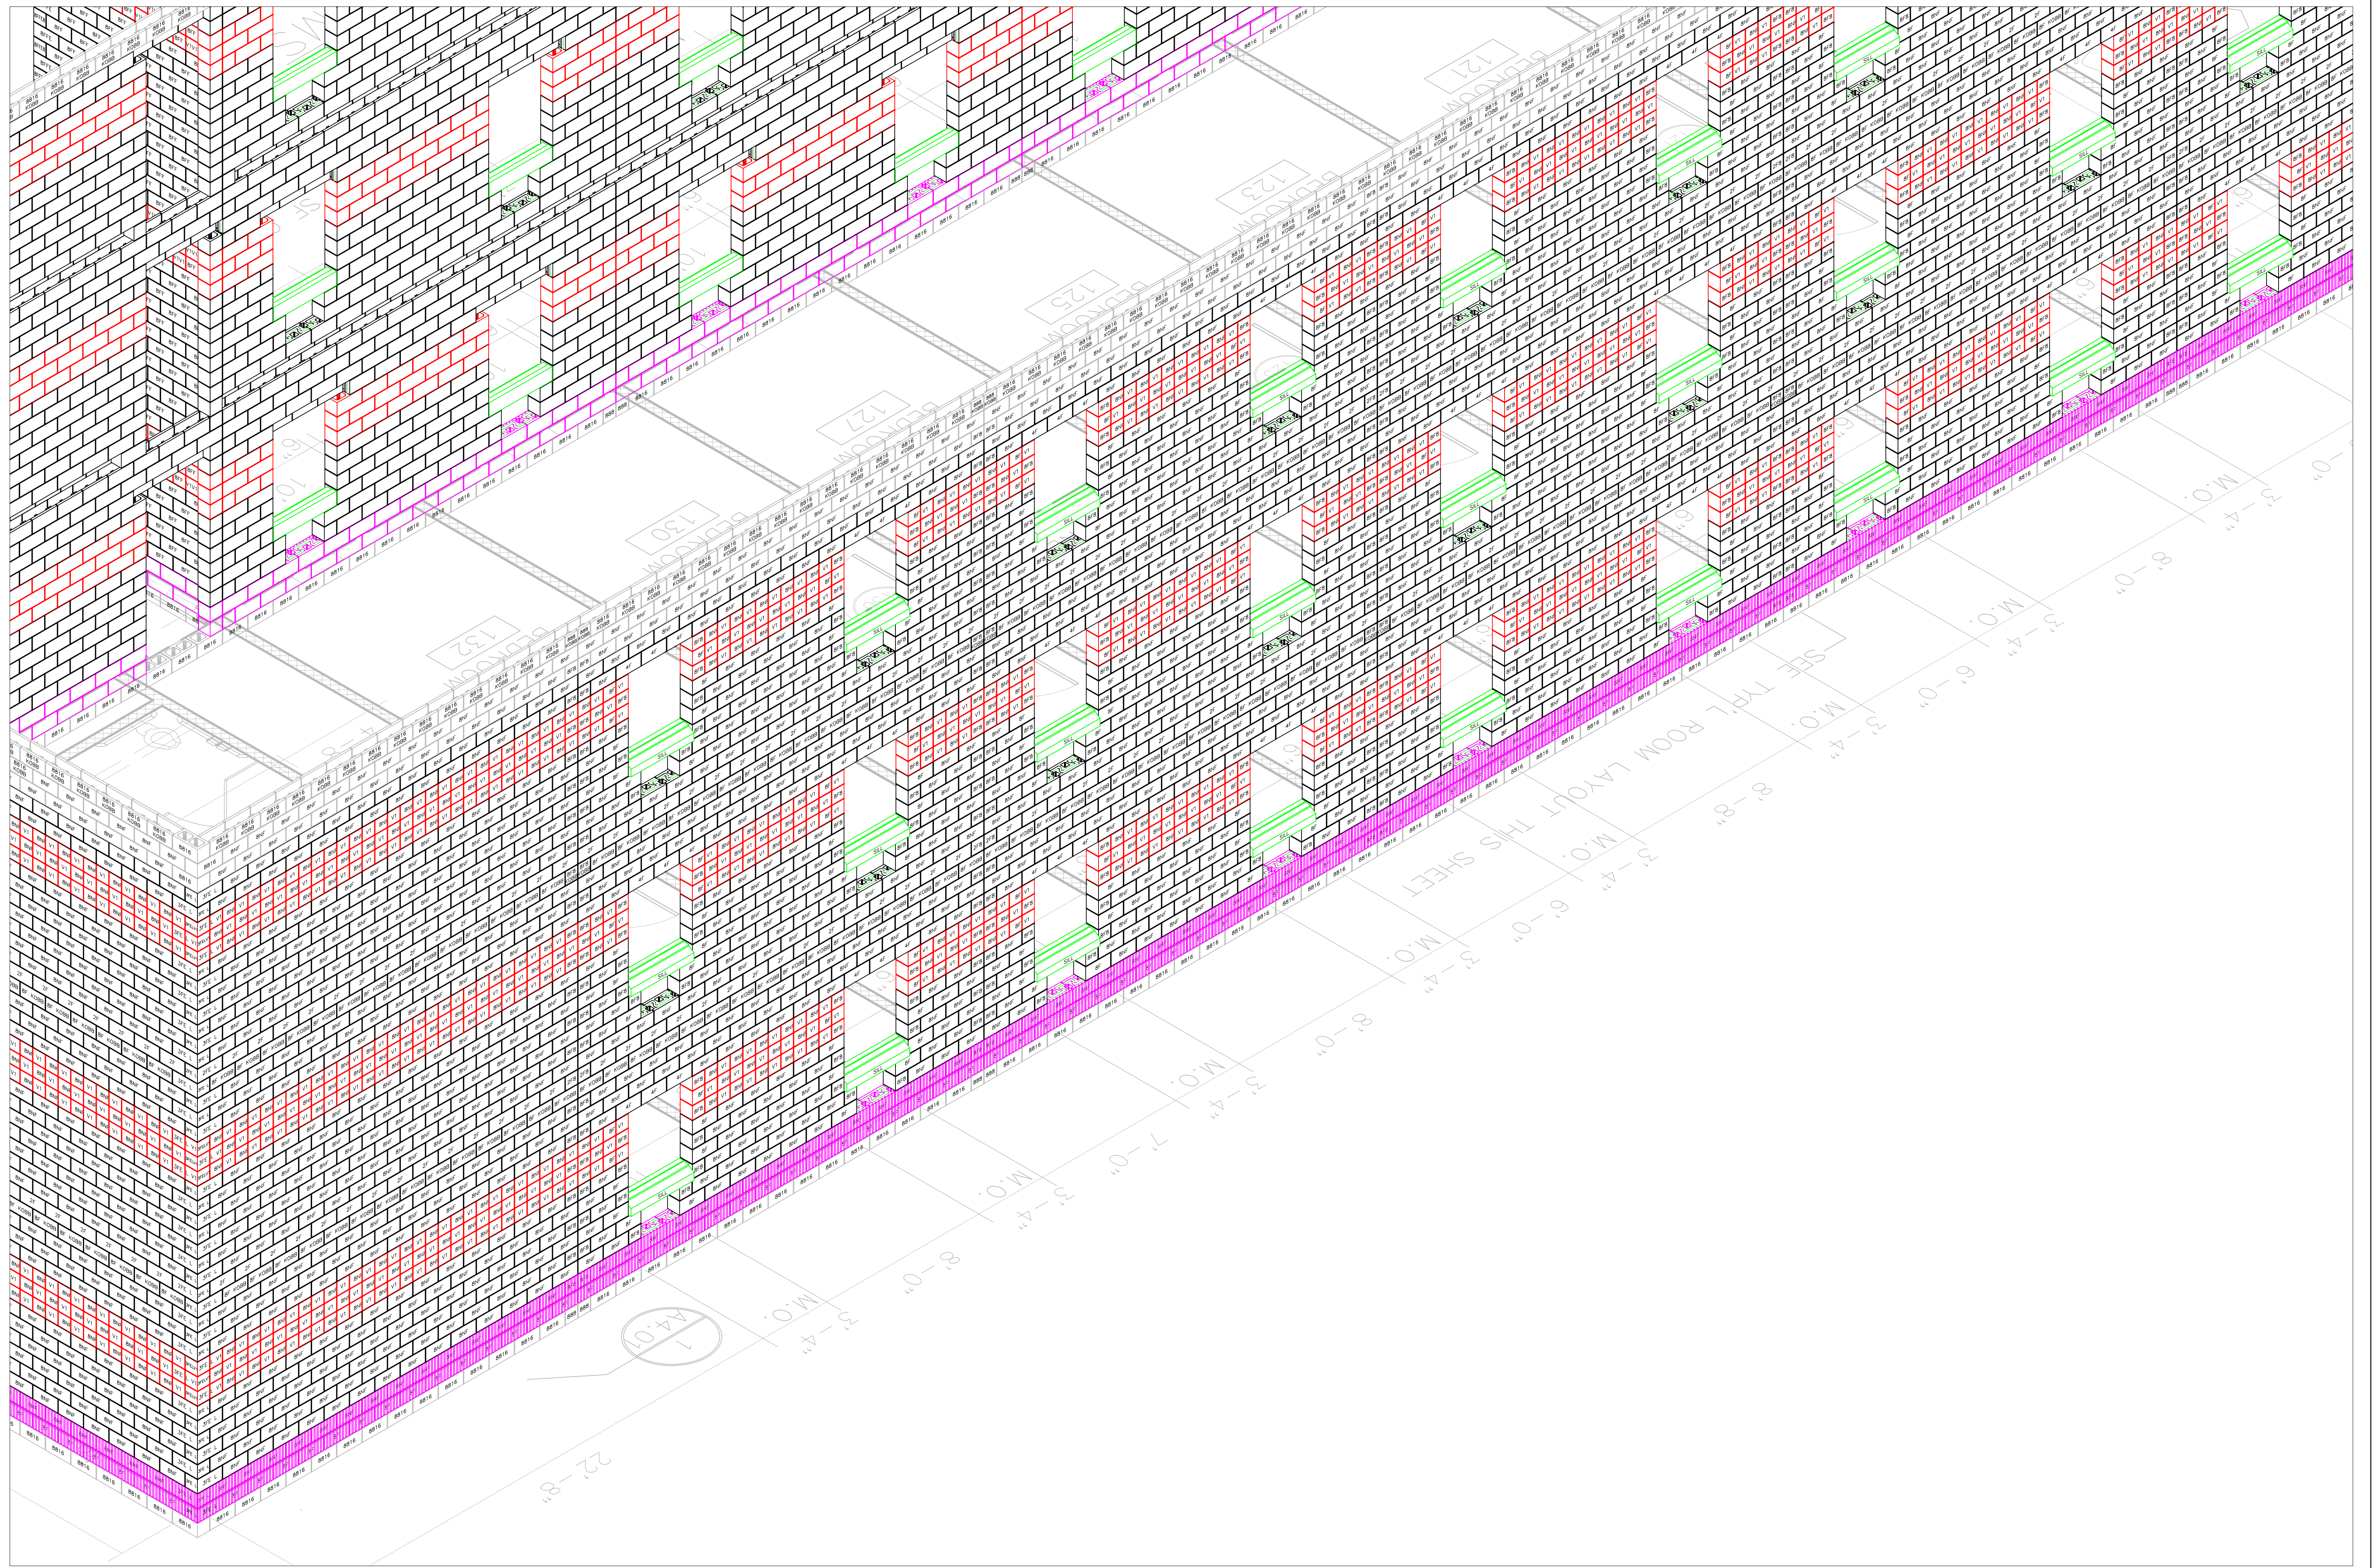

1 WALL DETAIL
SCALE: NONE

■ CAST STONE COLOR 2
 CMU GRAY
 CMU COLOR 1
 SPLIT FACE COLOR 1
 SPLIT FACE FLUTED COLOR 1

CAD BLOX LLC
 MIKE@CADBLOX.COM
 PHONE: 719 429 5163

Project Name: **2019 COMMONS DORMITORY**

Drawing Title: **NRG MASONRY LAYOUT**


MASONRY SHOP DRAWINGS

REVISIONS	
▲	7/31/18
▲	
▲	
▲	
▲	

Job #: **18-0044**
 Date: **4/30/18**
 Scale: **AS NOTED**

SD-5

© 2009 CAD BLOX, LLC

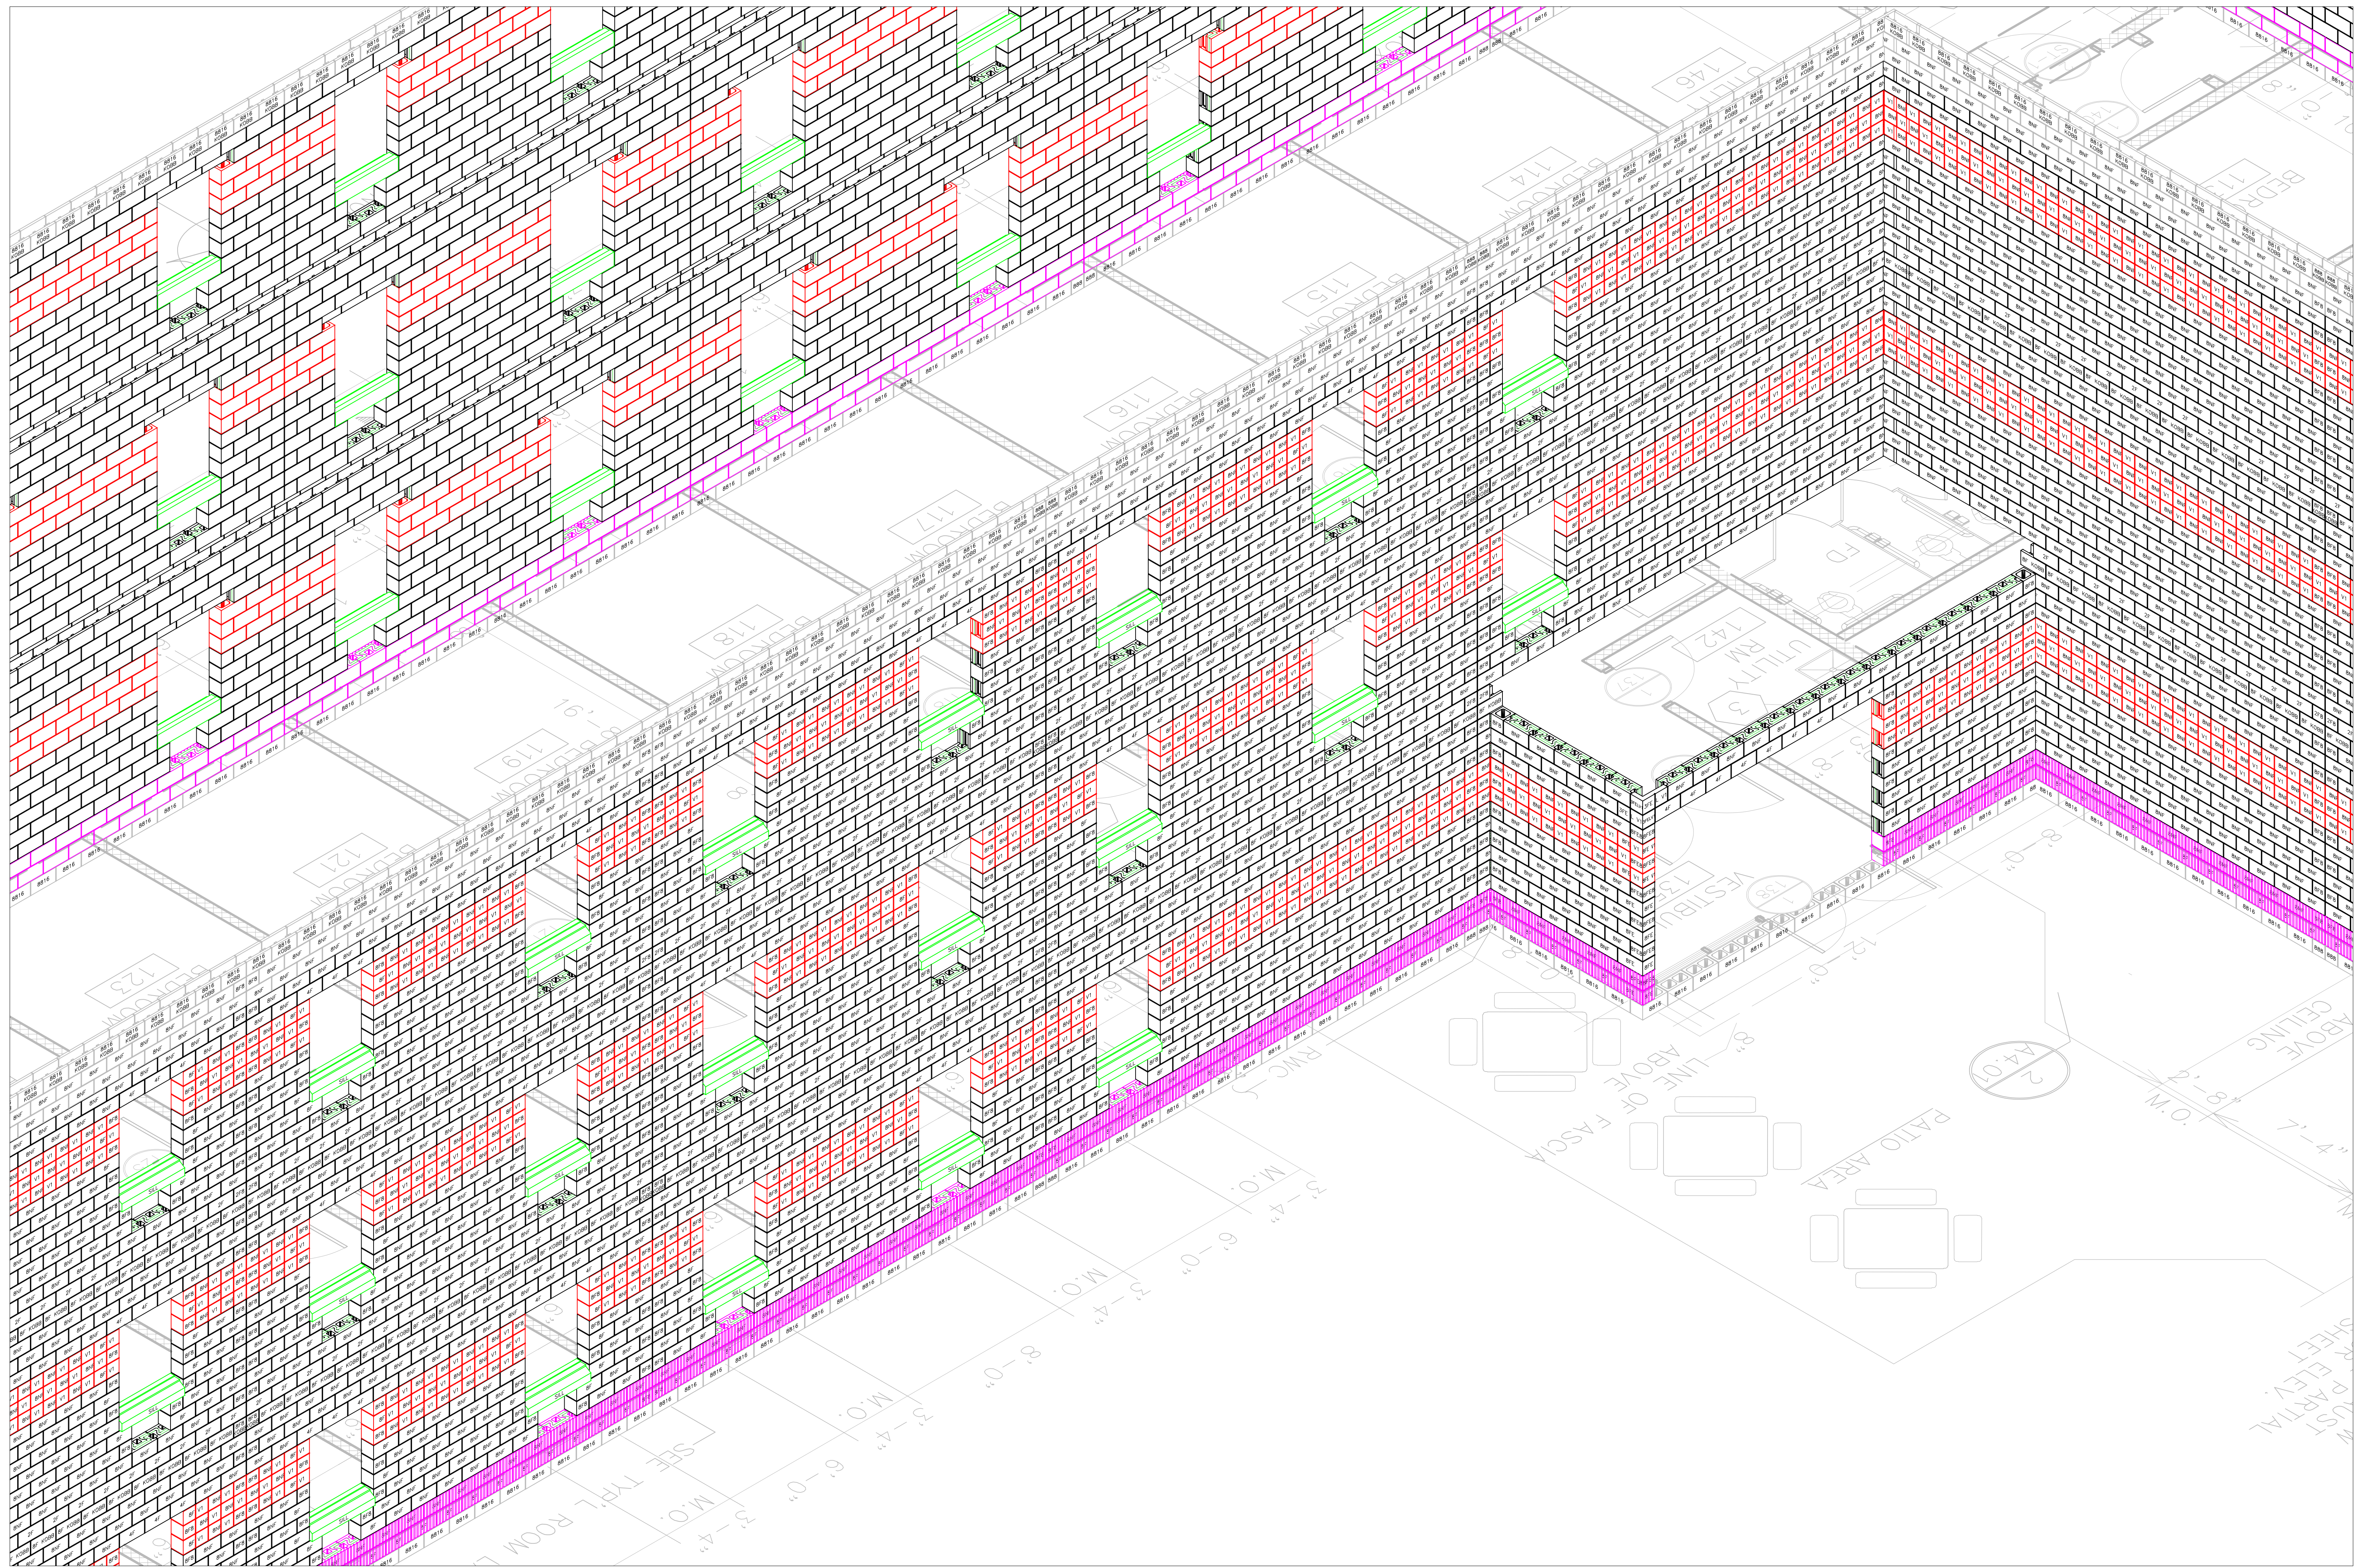

1 WALL DETAIL
SCALE: NONE

■ CAST STONE COLOR 2
 CMU GRAY
 CMU COLOR 1
 SPLIT FACE COLOR 1
 SPLIT FACE FLUTED COLOR 1

CAD BLOX LLC
 MIKE@CADBLOX.COM
 PHONE: 719 429 5163

Project Name: **2019 COMMONS DORMITORY**

Drawing Title: **NRG MASONRY LAYOUT**


MASONRY SHOP DRAWINGS

REVISIONS	
▲	7/31/18
▲	
▲	
▲	
▲	

Job #: **18-0044**
 Date: **4/30/18**
 Scale: **AS NOTED**

© 2009 CAD BLOX, LLC

SD-6

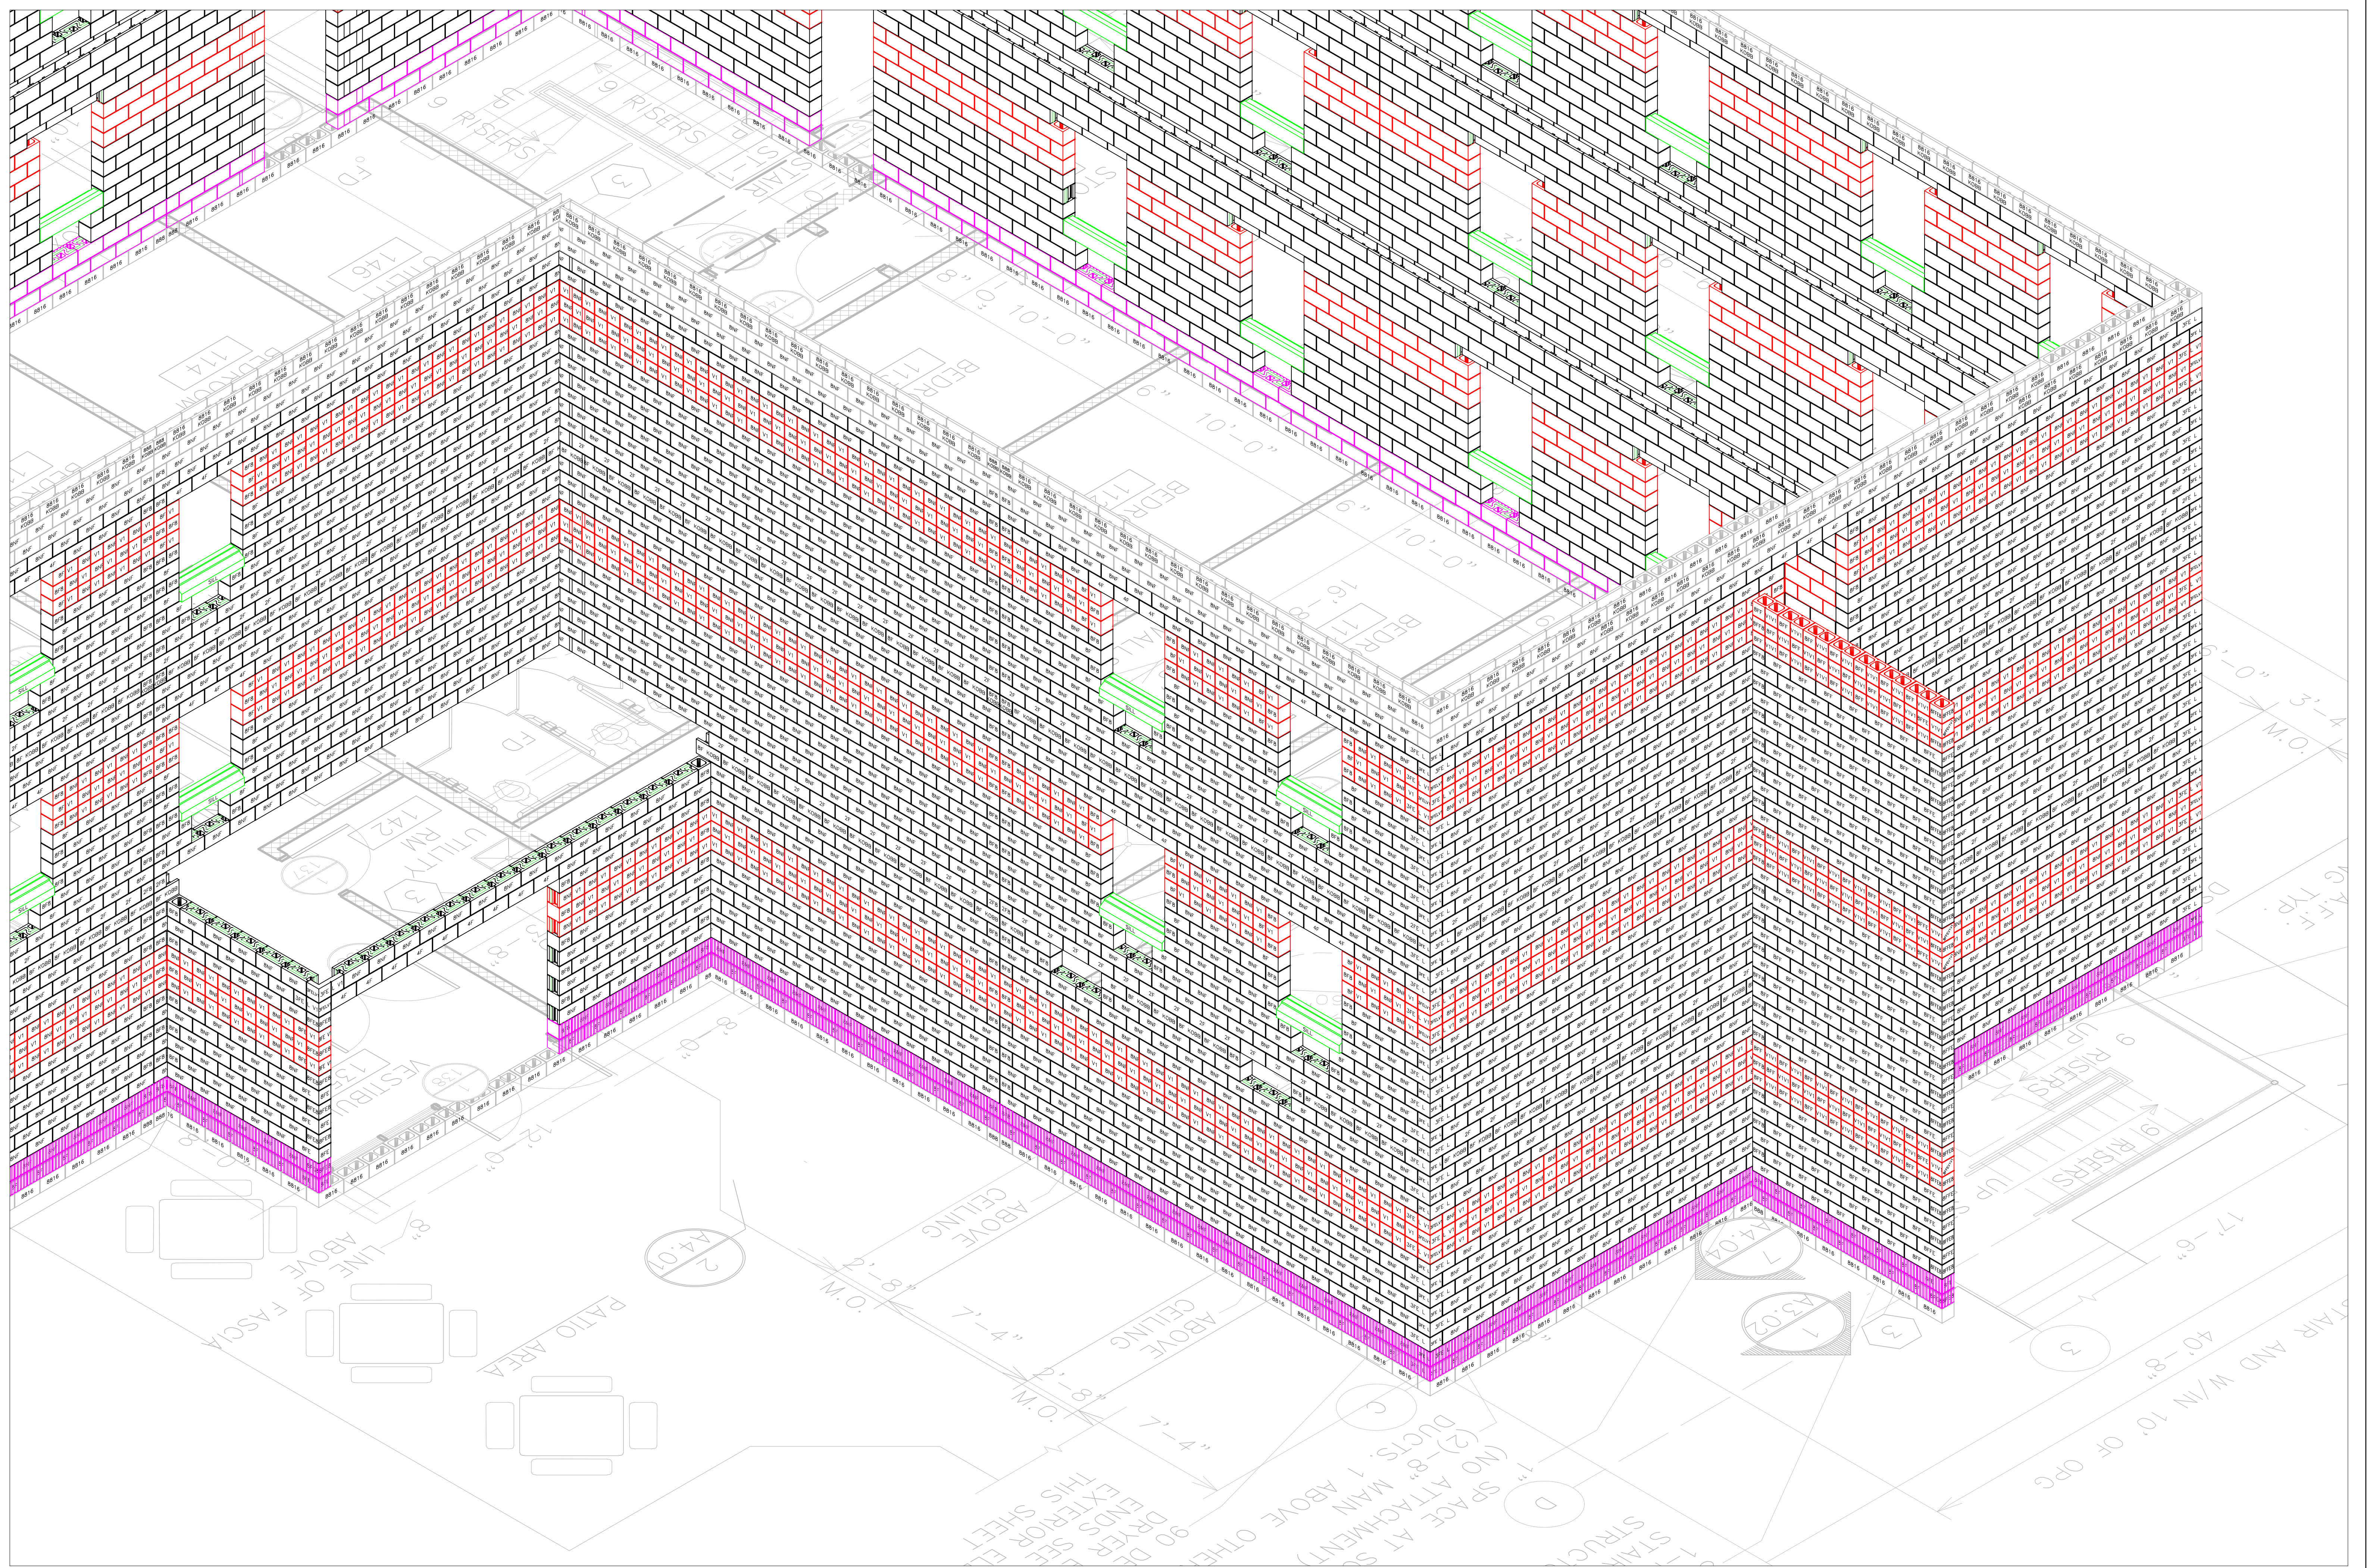


1 WALL DETAIL
SCALE: NONE

■ CAST STONE COLOR 2
 CMU GRAY
 CMU COLOR 1
 SPLIT FACE COLOR 1
 SPLIT FACE FLUTED COLOR 1

REVISIONS	
▲	7/31/18
▲	
▲	
▲	
▲	

Job #: **18-0044**
 Date: **4/30/18**
 Scale: **AS NOTED**

© 2009 CAD BLOX, LLC

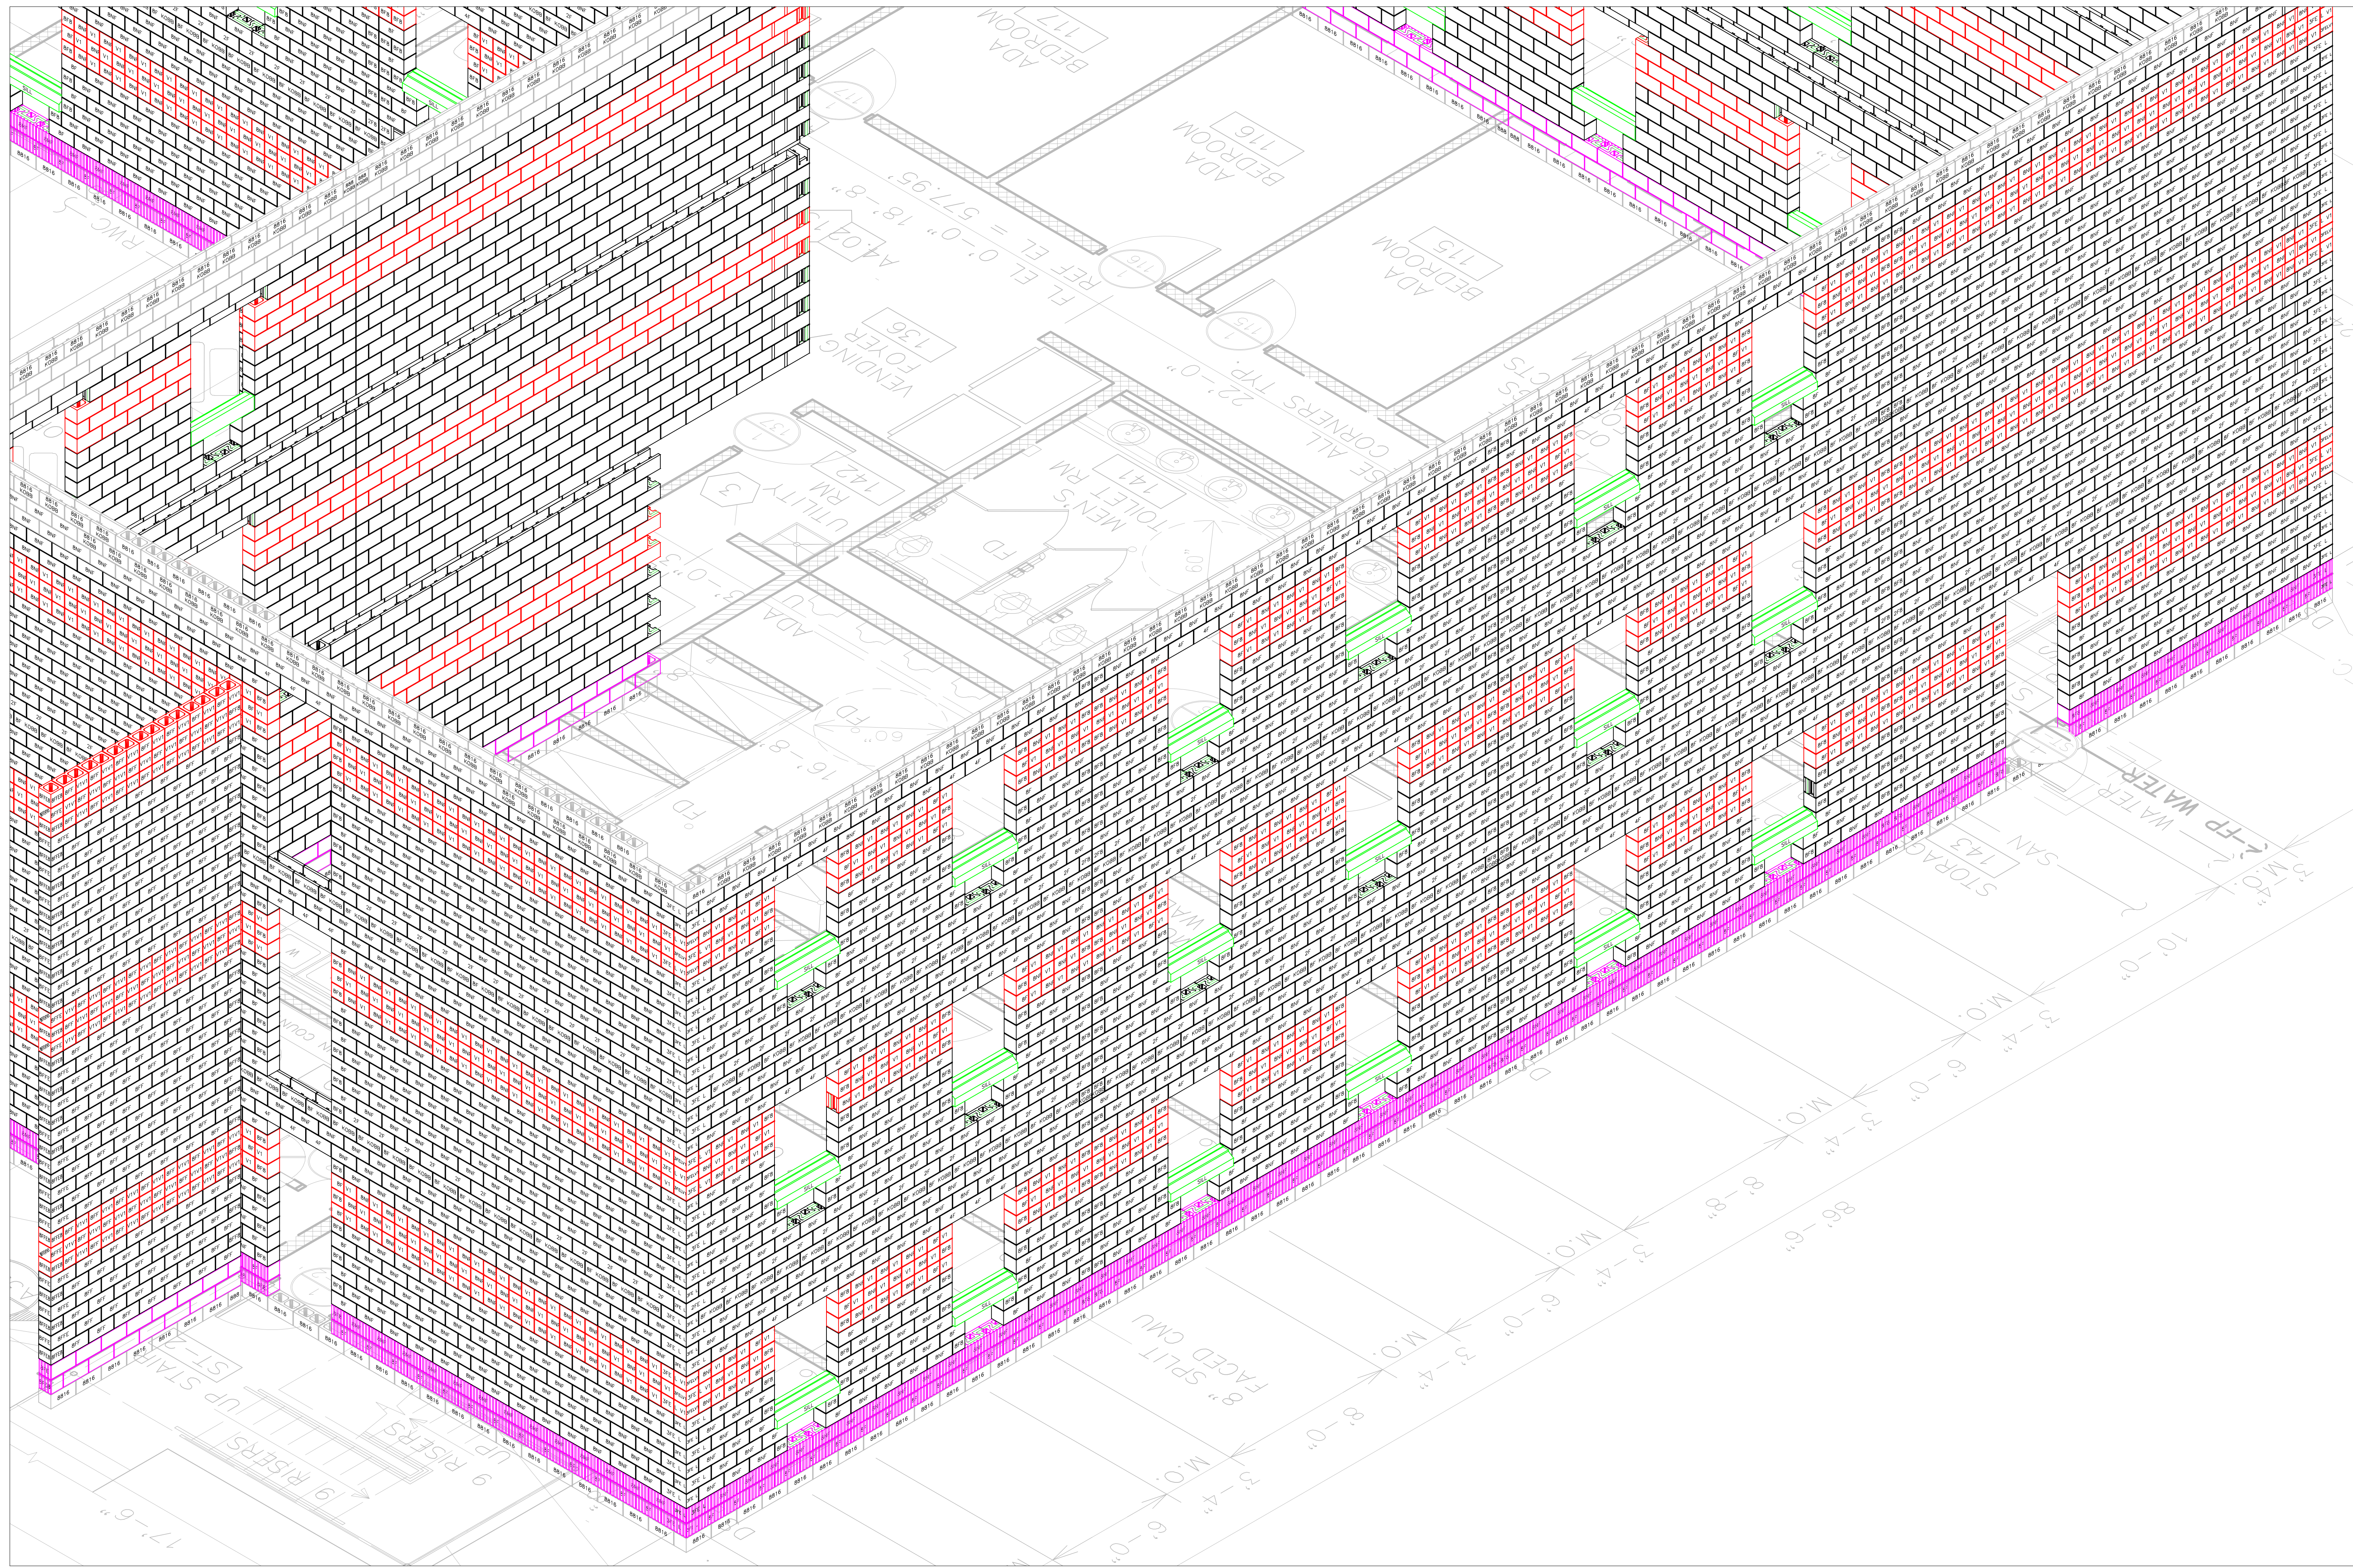

1 WALL DETAIL
SCALE: NONE

■ CAST STONE COLOR 2
 CMU GRAY
 CMU COLOR 1
 SPLIT FACE COLOR 1
 SPLIT FACE FLUTED COLOR 1

CAD BLOX LLC
 MIKE@CADBLOX.COM
 PHONE: 719 429 5163

Project Name: **2019 COMMONS DORMITORY**

Drawing Title: **NRG MASONRY LAYOUT**

MASONRY SHOP DRAWINGS

REVISIONS	
▲	7/31/18
▲	
▲	
▲	
▲	


Job #: **18-0044**
 Date: **4/30/18**
 Scale: **AS NOTED**

SD-8
© 2009 CAD BLOX, LLC

REVISIONS	
▲	7/31/18
▲	
▲	
▲	
▲	

Job #: **18-0044**
 Date: **4/30/18**
 Scale: **AS NOTED**

© 2009 CAD BLOX, LLC

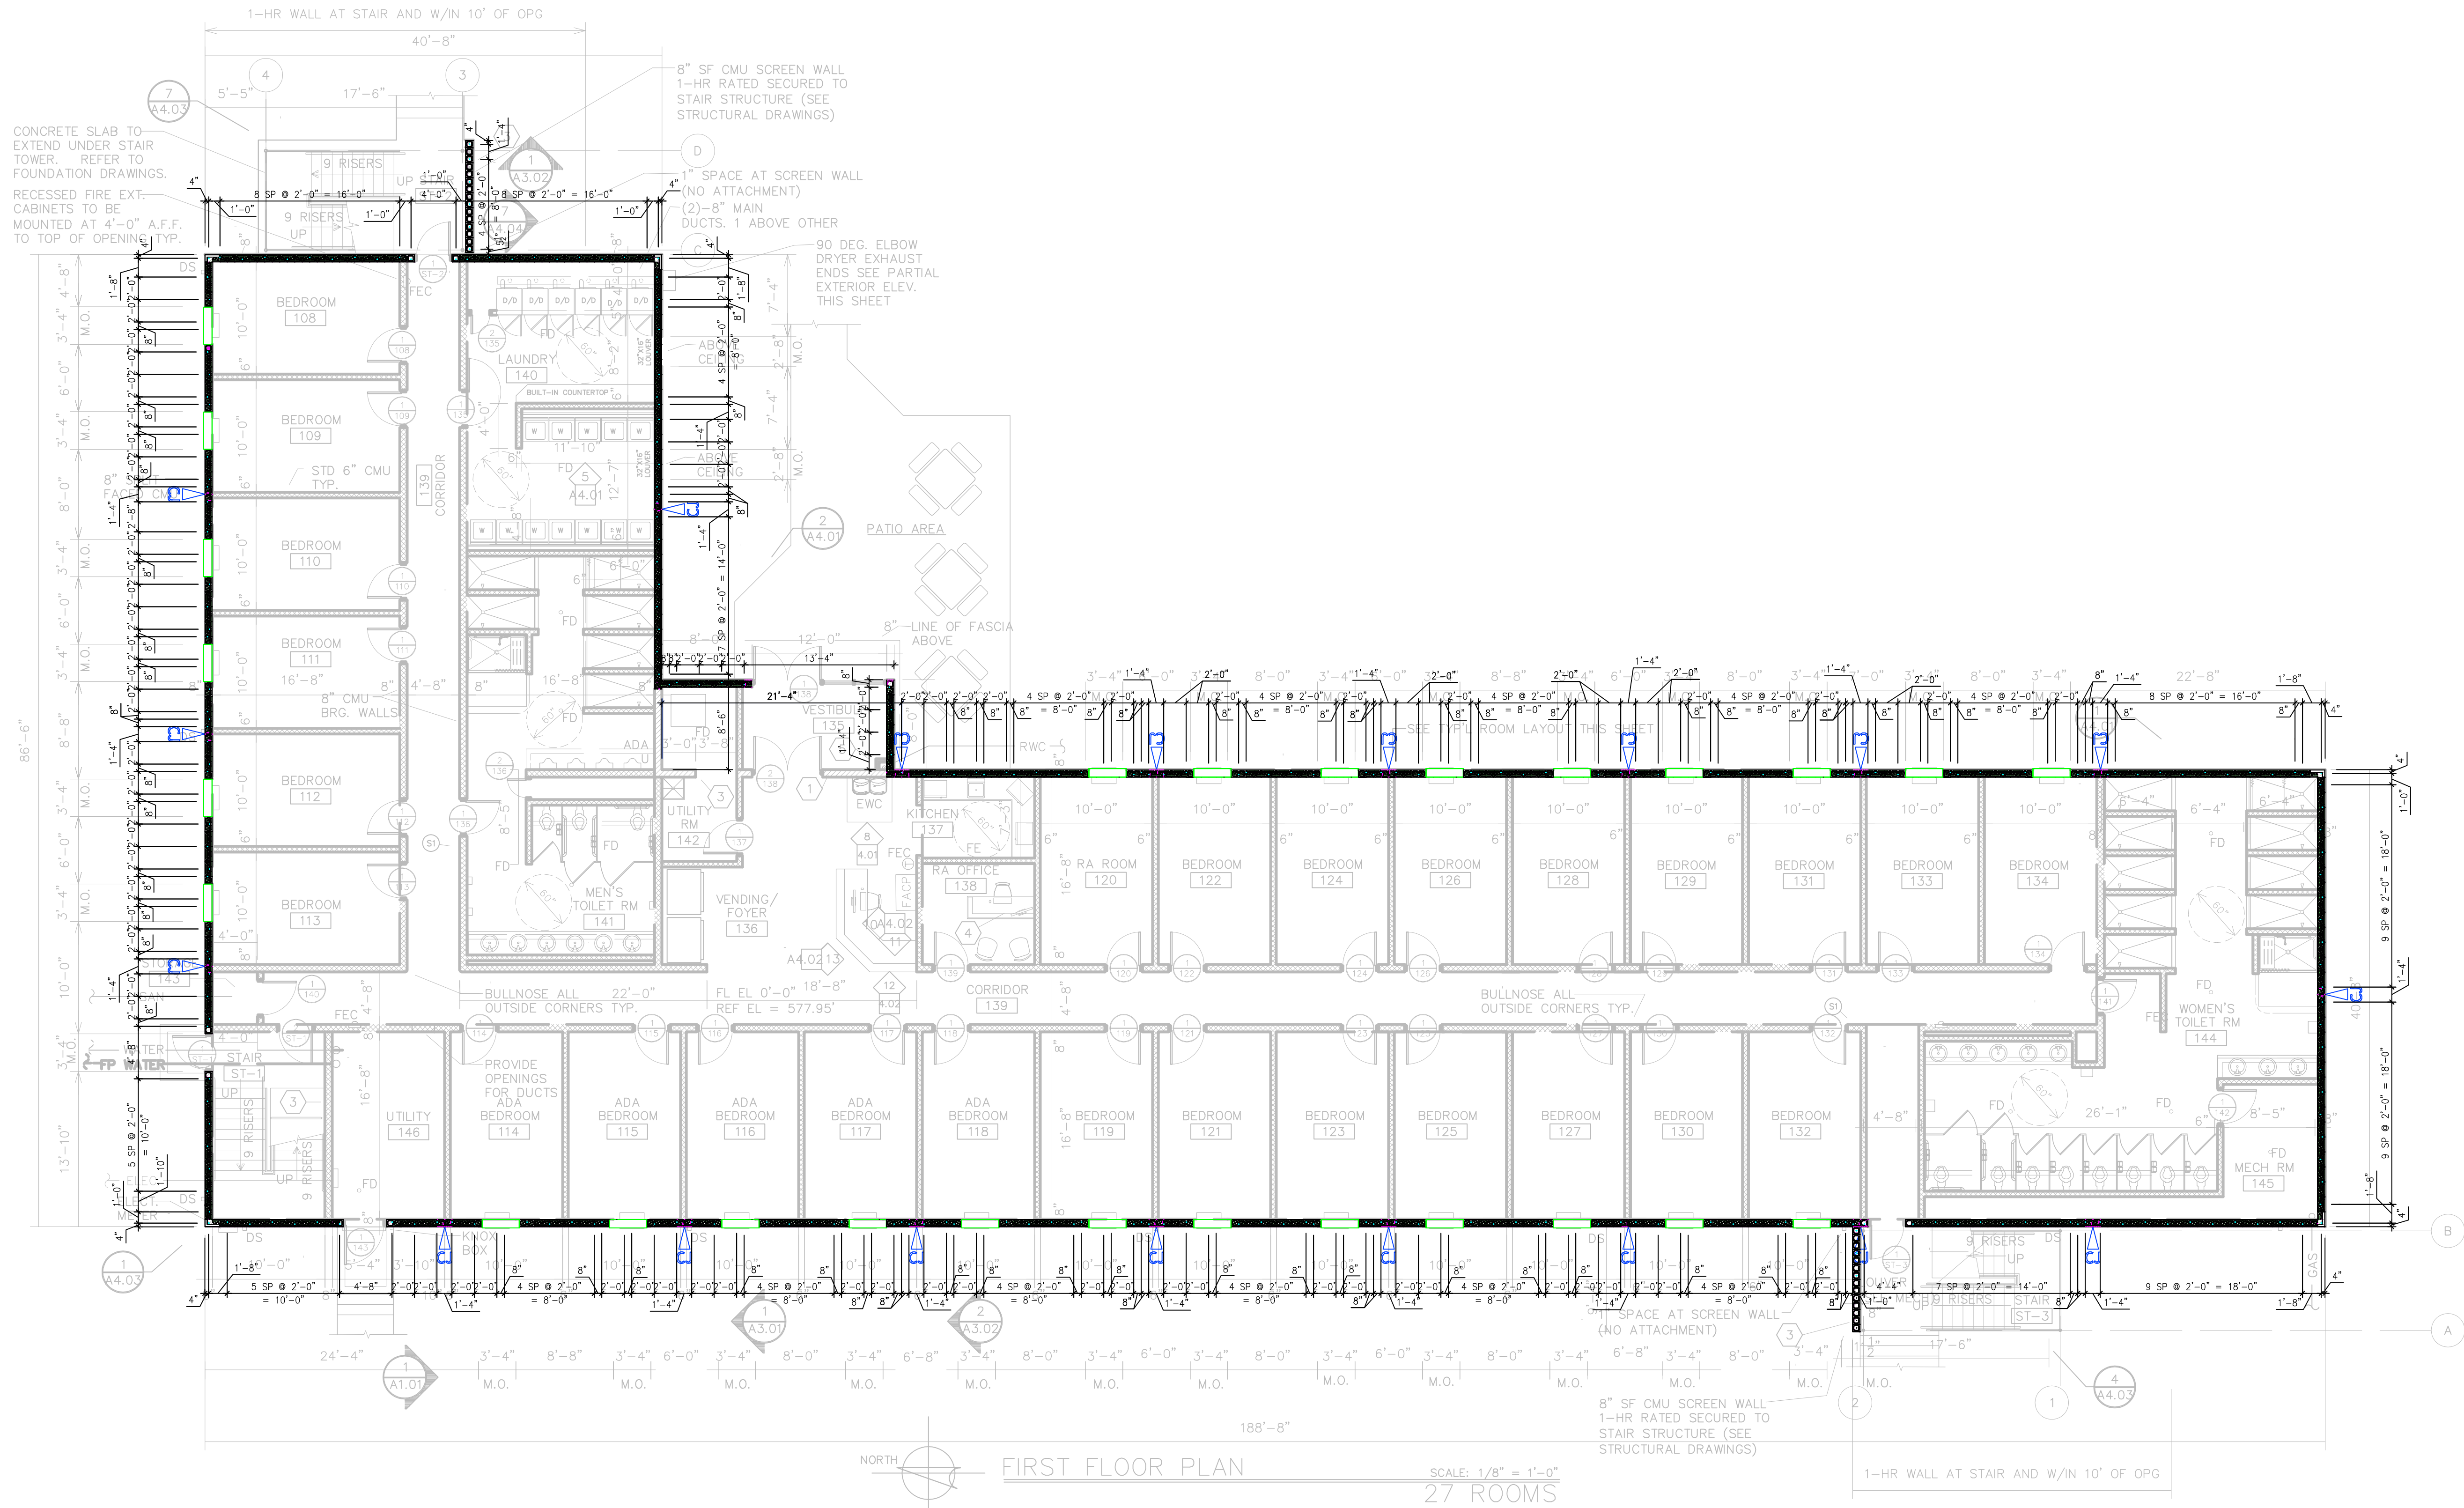

1 REBAR LAYOUT PLAN
 SCALE: 1/8" = 1'-0"

- CAST STONE COLOR 2
- CMU GRAY
- CMU COLOR 1
- SPLIT FACE COLOR 1
- SPLIT FACE FLUTED COLOR 1